



Simply Efficient

PROJECT NUMBER:


DISTRIBUTOR:

PROJECT NAME:

PROJECT LOCATION:

DISTRIBUTOR PO#:

APPROVAL DRAWINGS

 

THESE DRAWINGS ARE FOR CONFIRMATION USE ONLY. PRODUCTION HAS BEEN SCHEDULED. YOUR PRICE IS PROTECTED BASED ON THE MUST SHIP DATE LISTED ON THE ORDER CONTRACT. PLEASE RETURN THE CONFIRMED DRAWINGS NO LATER THAN _____ SO WE CAN MAINTAIN CURRENT COMMITTED DELIVERY SCHEDULE. FAILURE TO RETURN THE DRAWINGS BY THE DATE SHOWN ABOVE MAY VOID SCHEDULE COMMITMENTS AND POSSIBLY RESULT IN AN INCREASE IN PRICE BASED ON THE MUST SHIP BY DATE. CUSTOMER ACKNOWLEDGES THAT SIGNING THESE DRAWINGS CONSTITUTES AGREEMENT ON CUT LENGTHS. PIP ASSUMES NO LIABILITY FOR INCORRECT OR INCOMPLETE DRAWING AFTER APPROVED BY CUSTOMER.

CUSTOMERS

SIGNATURE: _____

DATE: _____

ISSUE:	DWN:	CHK:	ENG:	MFG:	DATE:
APPROVAL					
TRUCK LOADING					

PROJECT NAME:

CUSTOMER:



Simply Efficient

PO BOX#250
SULTAN, WA 98294


877-300-3794
SALES@R-SEAL.COM

2-1/2" WALL PANEL SCHEDULE AT BLDG "A" ALONG GRIDS "E"							
ID	QTY	LENGTH	TOTAL LENGTH	AREA (SF)	THICKNESS	JOINT	TABS
1	35	24'-1"	842'-11"	2932.68	2-1/2"	T&G	SIDES
TOTAL	35		842'-11"	2932.68			
2-1/2" WALL PANEL SCHEDULE AT BLDG "A" ALONG GRIDS "A"							
ID	QTY	LENGTH	TOTAL LENGTH	AREA (SF)	THICKNESS	JOINT	TABS
1	32	24'-1"	770'-8"	2681.30	2-1/2"	T&G	SIDES
2	3	10'-0"	30'-0"	104.38	"	"	"
TOTAL	35		800'-8"	2785.68			
2-1/2" WALL PANEL SCHEDULE AT BLDG "A" ALONG GRIDS "1"							
ID	QTY	LENGTH	TOTAL LENGTH	AREA (SF)	THICKNESS	JOINT	TABS
3	4	25'-3"	101'-0"	351.40	2-1/2"	T&G	SIDES
4	4	26'-5"	105'-8"	367.64	"	"	"
5	4	27'-6 3/4"	110'-3"	383.58	"	"	"
6	4	28'-8 3/4"	114'-11"	399.82	"	"	"
7	4	29'-10 1/4"	119'-5"	415.47	"	"	"
8	4	31'-0 1/4"	124'-1"	431.71	"	"	"
9	5	32'-5"	162'-1"	563.92	"	"	"
TOTAL	29		837'-5"	2913.54			
2-1/2" WALL PANEL SCHEDULE AT BLDG "A" ALONG GRIDS "5"							
ID	QTY	LENGTH	TOTAL LENGTH	AREA (SF)	THICKNESS	JOINT	TABS
3	4	25'-3"	101'-0"	351.40	2-1/2"	T&G	SIDES
4	4	26'-5"	105'-8"	367.64	"	"	"
5	4	27'-6 3/4"	110'-3"	383.58	"	"	"
6	4	28'-8 3/4"	114'-11"	399.82	"	"	"
7	4	29'-10 1/4"	119'-5"	415.47	"	"	"
8	4	31'-0 1/4"	124'-1"	431.71	"	"	"
9	5	32'-5"	162'-1"	563.92	"	"	"
TOTAL	29		837'-5"	2913.54			


4" ROOF PANEL SCHEDULE AT BLDG "A"							
ID	QTY	LENGTH	TOTAL LENGTH	AREA (SF)	THICKNESS	JOINT	TABS
10	68	23'-9"	1615'-0"	5736.64	4"	SHIP LAP	SIDES
11	68	27'-1 3/4"	1845'-11"	6556.88	"	"	"
TOTAL	136		3460'-11"	12293.52			

ACCESSORIES		
QTY	UNITS	DESCRIPTION
2	EA	3" x 150' R-SEAL PATCH TAPE
3	EA	R-SEAL ROOF SEAM TAPE (50')
10	EA	R-SEAL TOUCH N SEAL FOAM CAN
1	EA	R-SEAL TOUCH N SEAL FOAM GUN
1	EA	TOUCH N SEAL CLEANER
300	EA	R-SEAL; FASTENERS w/ WASHERS (4") (wall screws)
300	EA	R-SEAL; FASTENERS w/ WASHERS (5") (roof screws)

PANEL TOTALS			
TOTAL QTY	TOTAL LENGTH	TOTAL SQUARE FEET	THICKNESS
128	3318'-5"	11545.44	2.5"

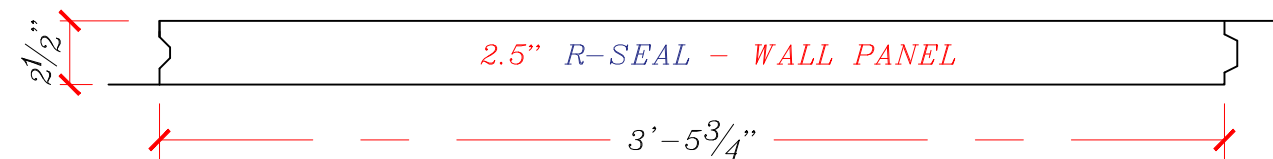

PANEL TOTALS			
TOTAL QTY	TOTAL LENGTH	TOTAL SQUARE FEET	THICKNESS
136	3460'-11"	12293.52	4.0"

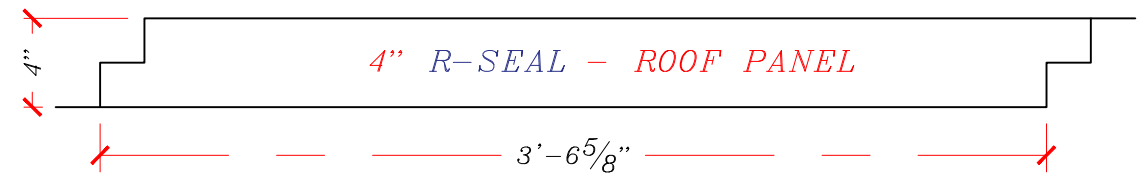


ISSUE:	DWN:	CHK:	ENG:	MFG:	DATE:
APPROVAL					
TRUCK LOADING					

PROJECT NAME:

CUSTOMER:



PO BOX#250
SULTAN, WA 98294
877-300-3794
SALES@R-SEAL.COM

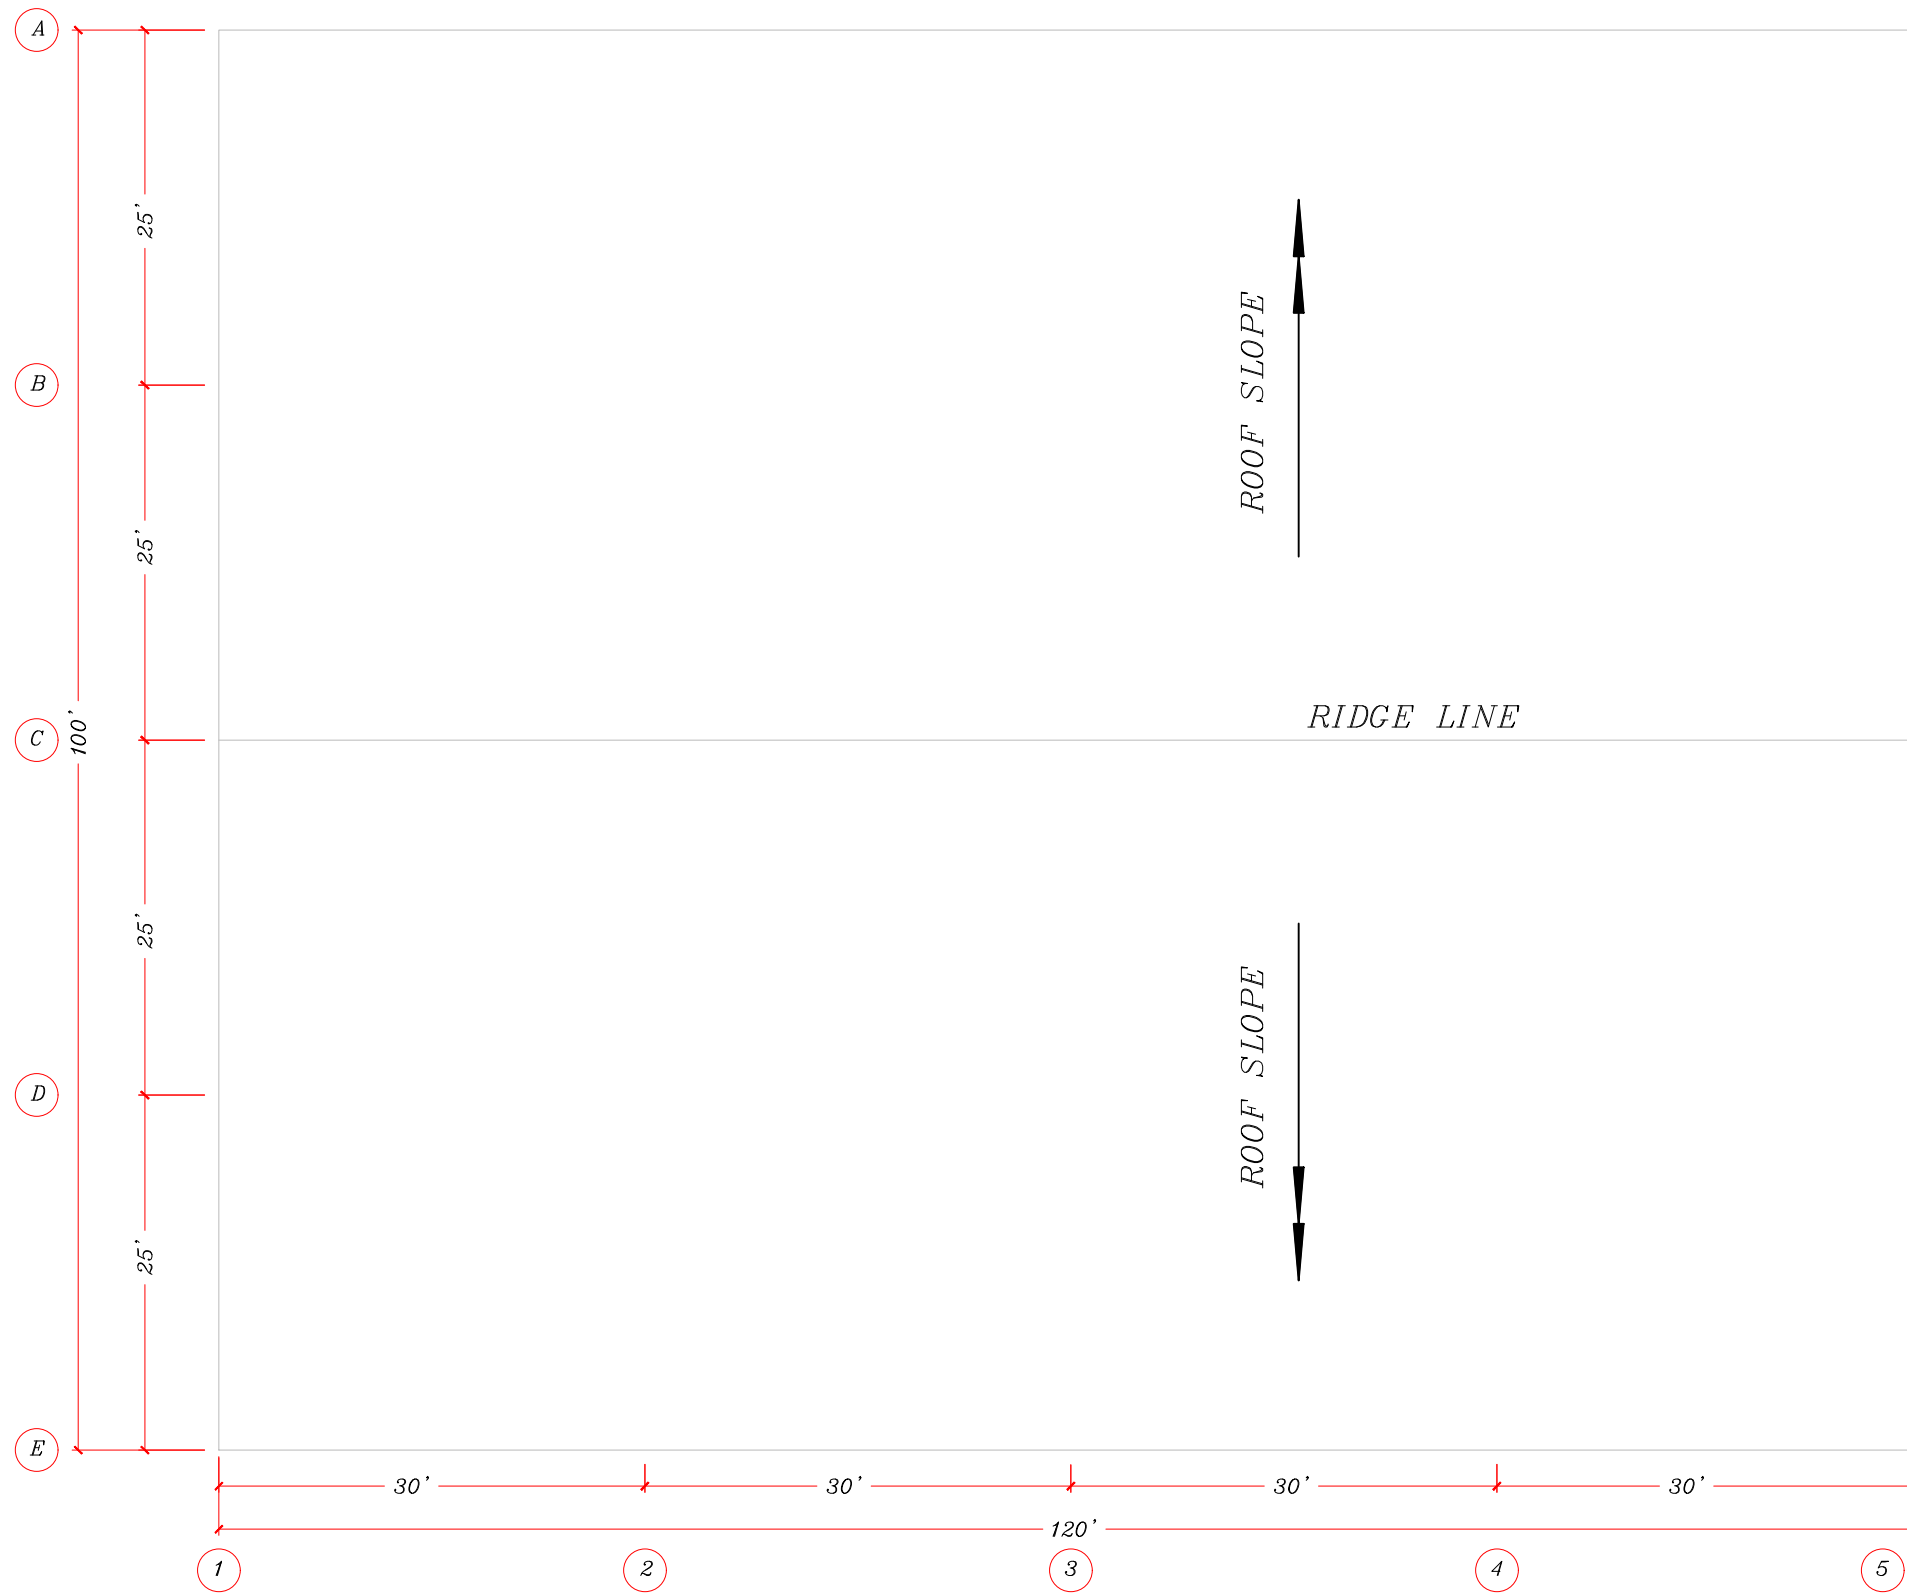

R-SEAL BUILDING PLAN LAYOUT

ISSUE:	DWN:	CHK:	ENG:	MFG:	DATE:
APPROVAL					
TRUCK LOADING					

PROJECT NAME:

CUSTOMER:





Simply Efficient

PO BOX#250
SULTAN, WA 98294

877-300-3794
SALES@R-SEAL.COM

2-1/2" WALL PANEL SCHEDULE AT BLDG "A" ALONG GRIDS "E"							
ID	QTY	LENGTH	TOTAL LENGTH	AREA (SF)	THICKNESS	JOINT	TABS
1	35	24'-1"	842'-11"	2932.68	2-1/2"	T&C	SIDES
TOTAL	35		842'-11"	2932.68			

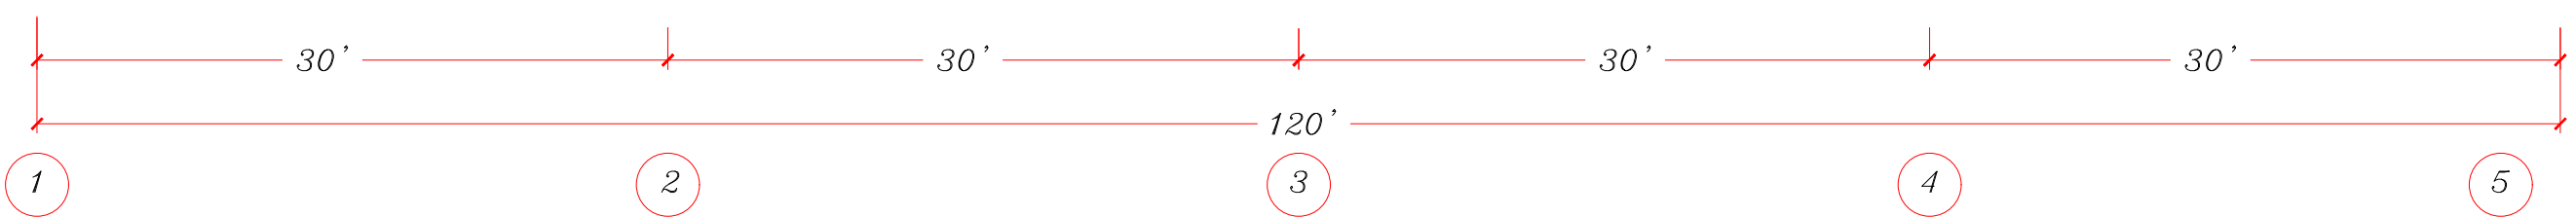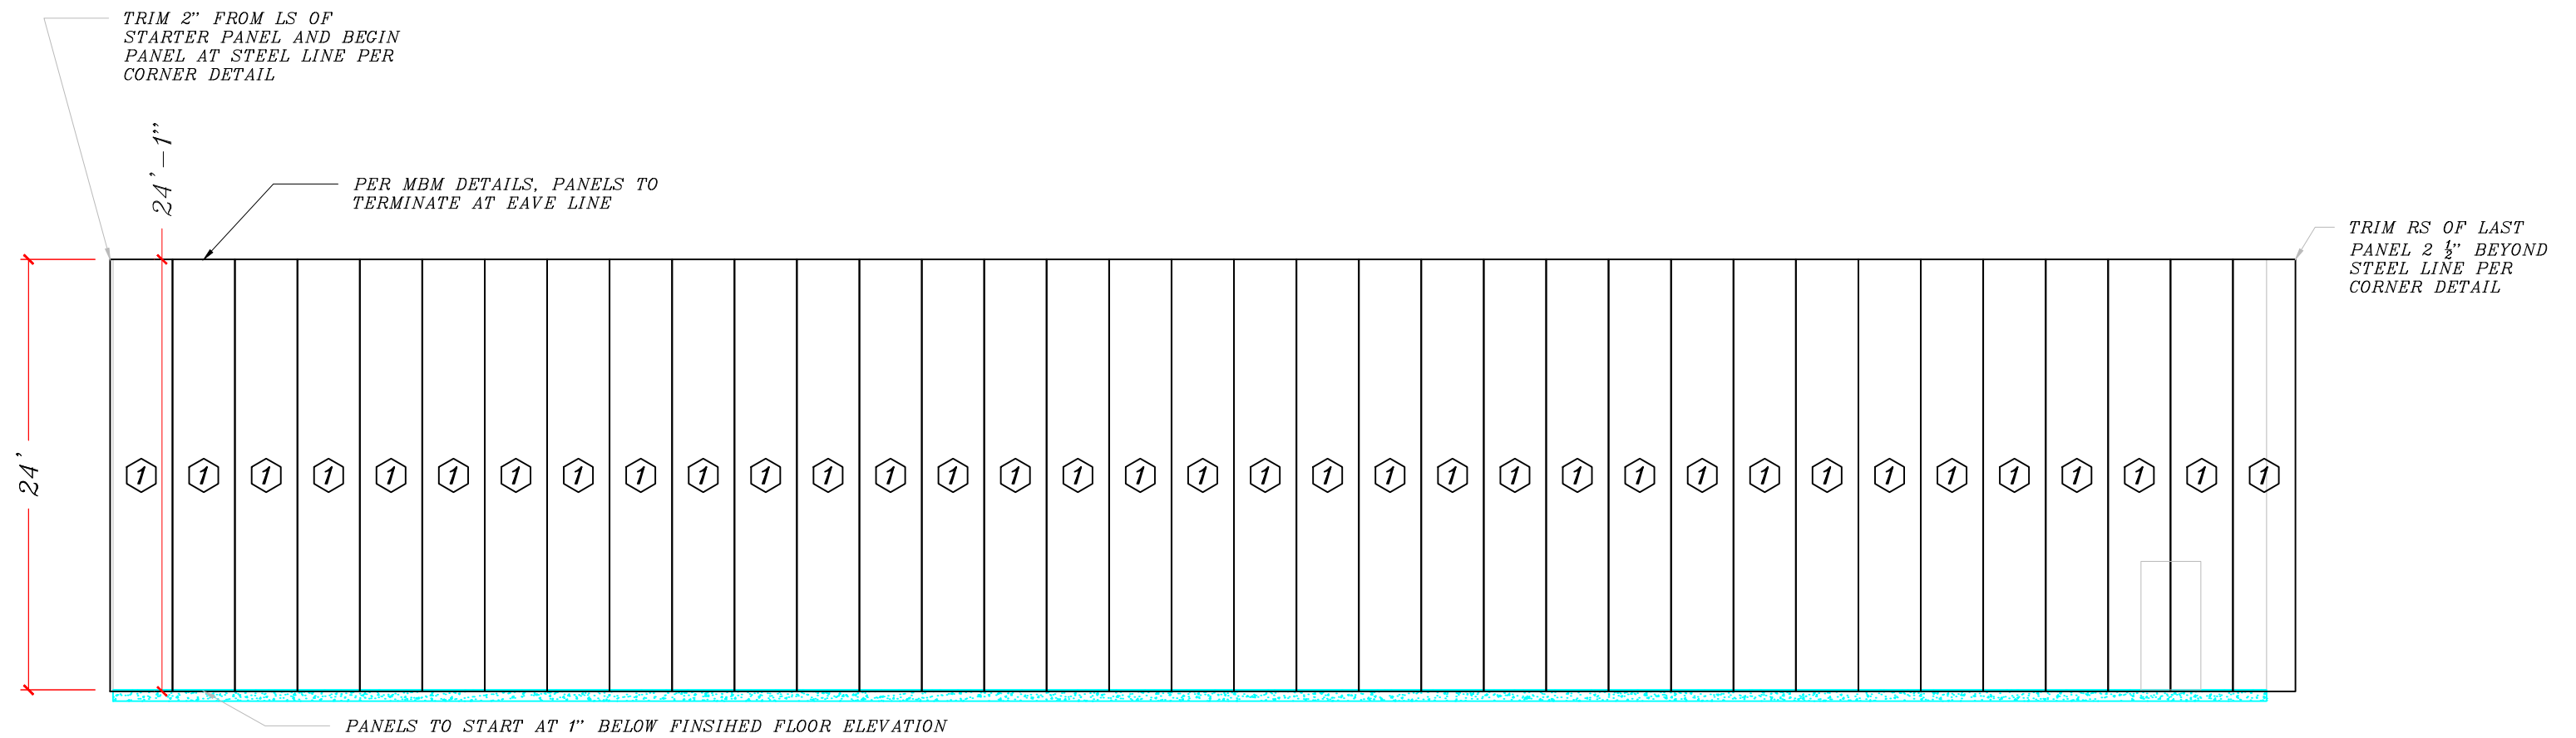

2-1/2" R-SEAL BLDG "X" ALONG GRID LINE "E"
 SHEETING DIRECTION →

ISSUE:	DWN:	CHK:	ENG:	MFG:	DATE:
APPROVAL					
TRUCK LOADING					


PROJECT NAME:

CUSTOMER:



PO BOX#250
 SULTAN, WA 98294
 877-300-3794
 SALES@R-SEAL.COM

2-1/2" WALL PANEL SCHEDULE AT BLDG "A" ALONG GRIDS "A"							
ID	QTY	LENGTH	TOTAL LENGTH	AREA (SF)	THICKNESS	JOINT	TABS
1	32	24'-1"	770'-8"	2681.30	2-1/2"	T&C	SIDES
2	3	10'-0"	30'-0"	104.38	"	"	"
TOTAL	35		800'-8"	2785.68			

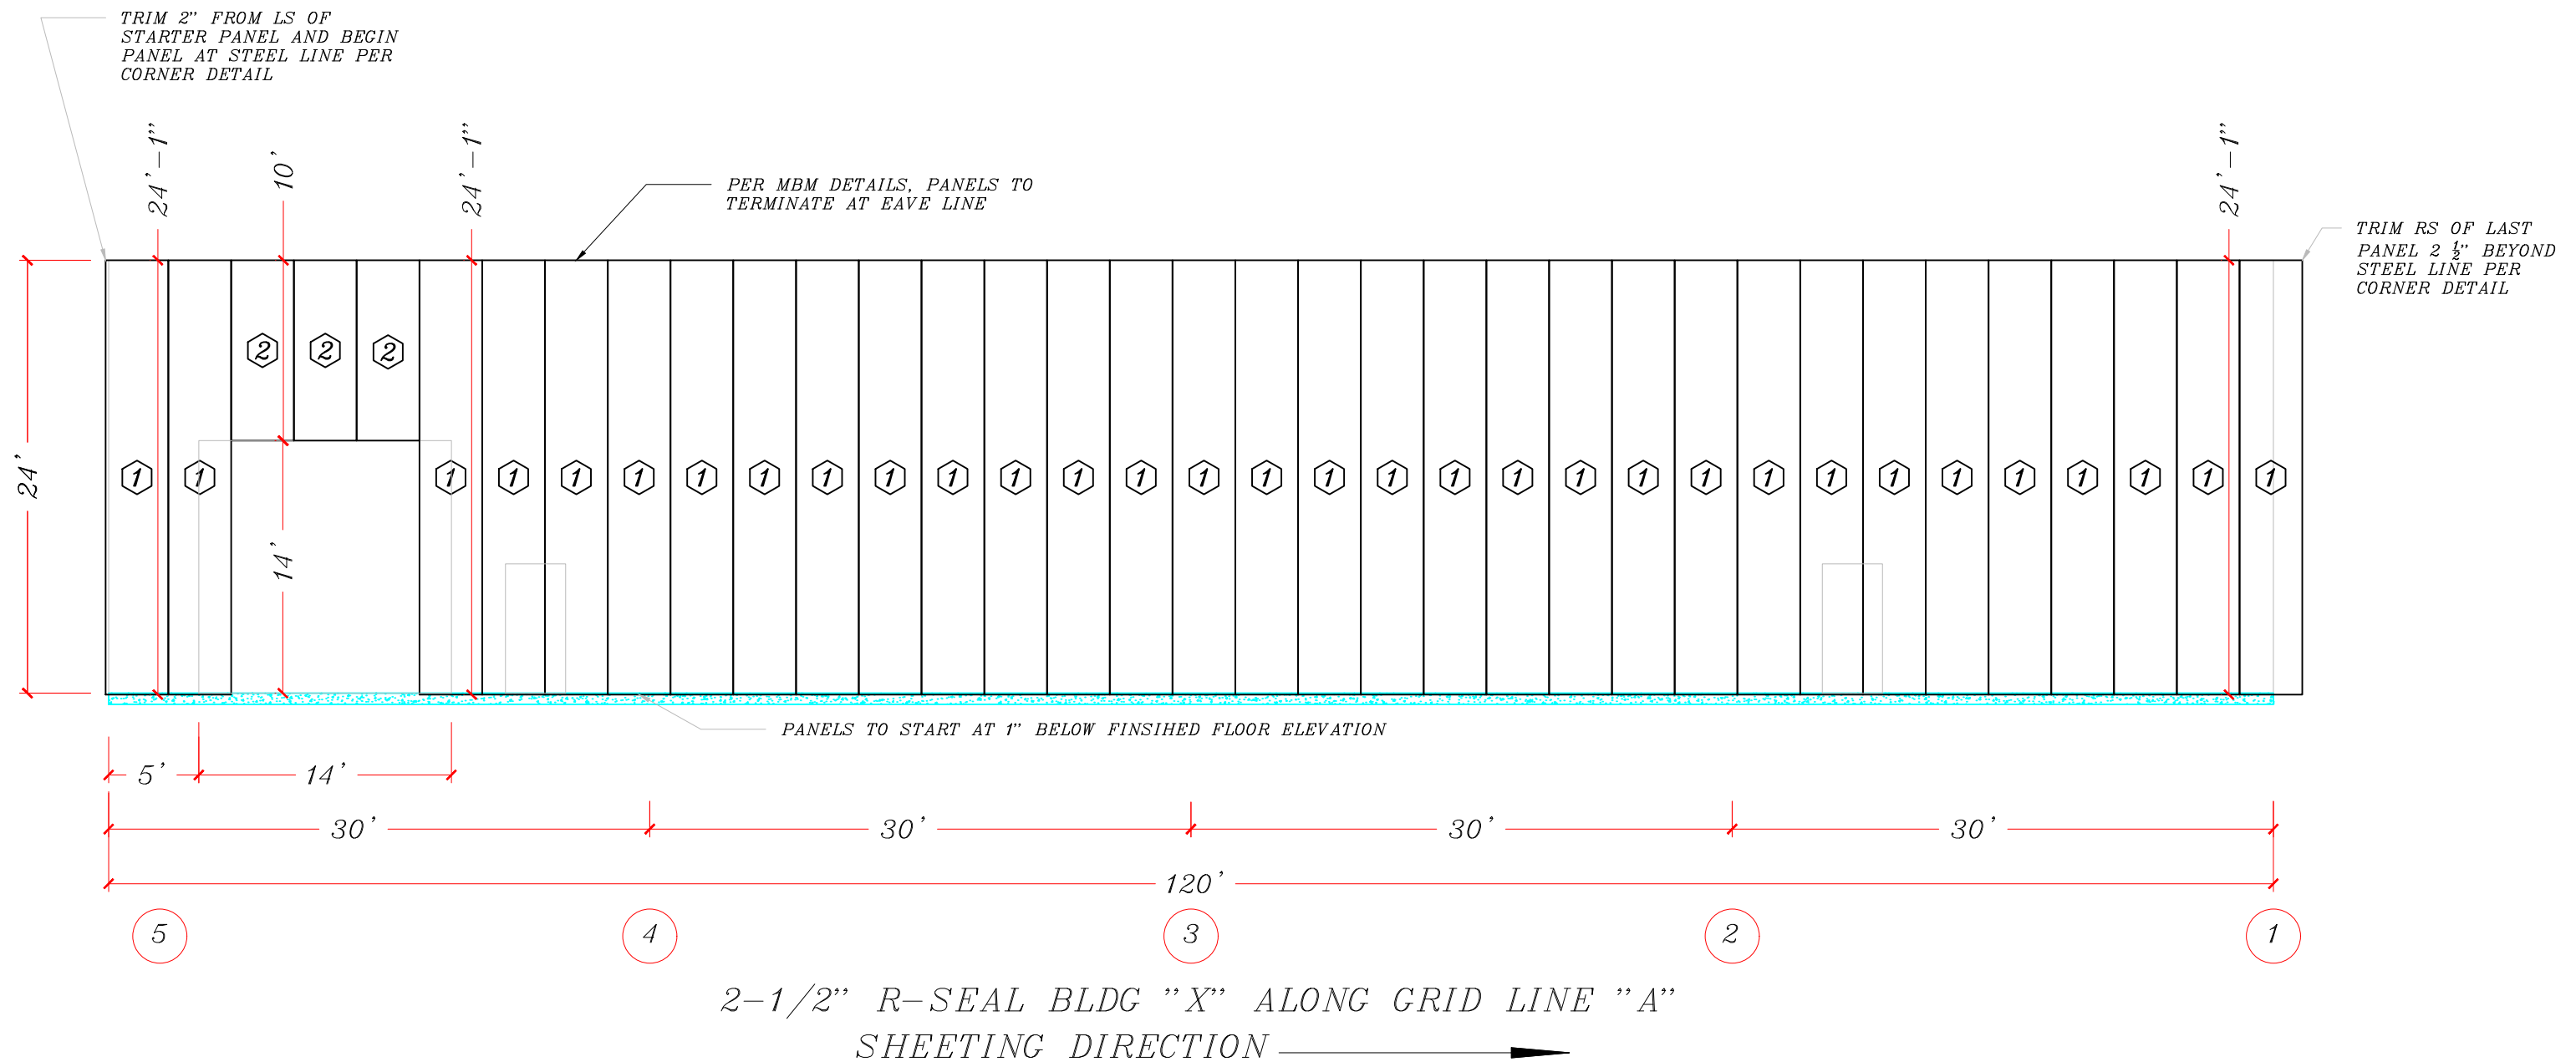

2-1/2" R-SEAL BLDG "X" ALONG GRID LINE "A"
SHEETING DIRECTION →

ISSUE:	DWN:	CHK:	ENG:	MFG:	DATE:
APPROVAL					
TRUCK LOADING					

PROJECT NAME:

CUSTOMER:




Simply Efficient


PO BOX#250
SULTAN, WA 98294

877-300-3794
SALES@R-SEAL.COM

2-1/2" WALL PANEL SCHEDULE AT BLDG "A" ALONG GRIDS "1"							
ID	QTY	LENGTH	TOTAL LENGTH	AREA (SF)	THICKNESS	JOINT	TABS
3	4	25'-3"	101'-0"	351.40	2-1/2"	T&C	SIDES
4	4	26'-5"	105'-8"	367.64	"	"	"
5	4	27'-6 3/4"	110'-3"	383.58	"	"	"
6	4	28'-8 3/4"	114'-1"	399.82	"	"	"
7	4	29'-10 1/4"	119'-5"	415.47	"	"	"
8	4	31'-0 1/4"	124'-1"	431.71	"	"	"
9	5	32'-5"	162'-5"	563.92	"	"	"
TOTAL	29		837'-5"	2813.54			

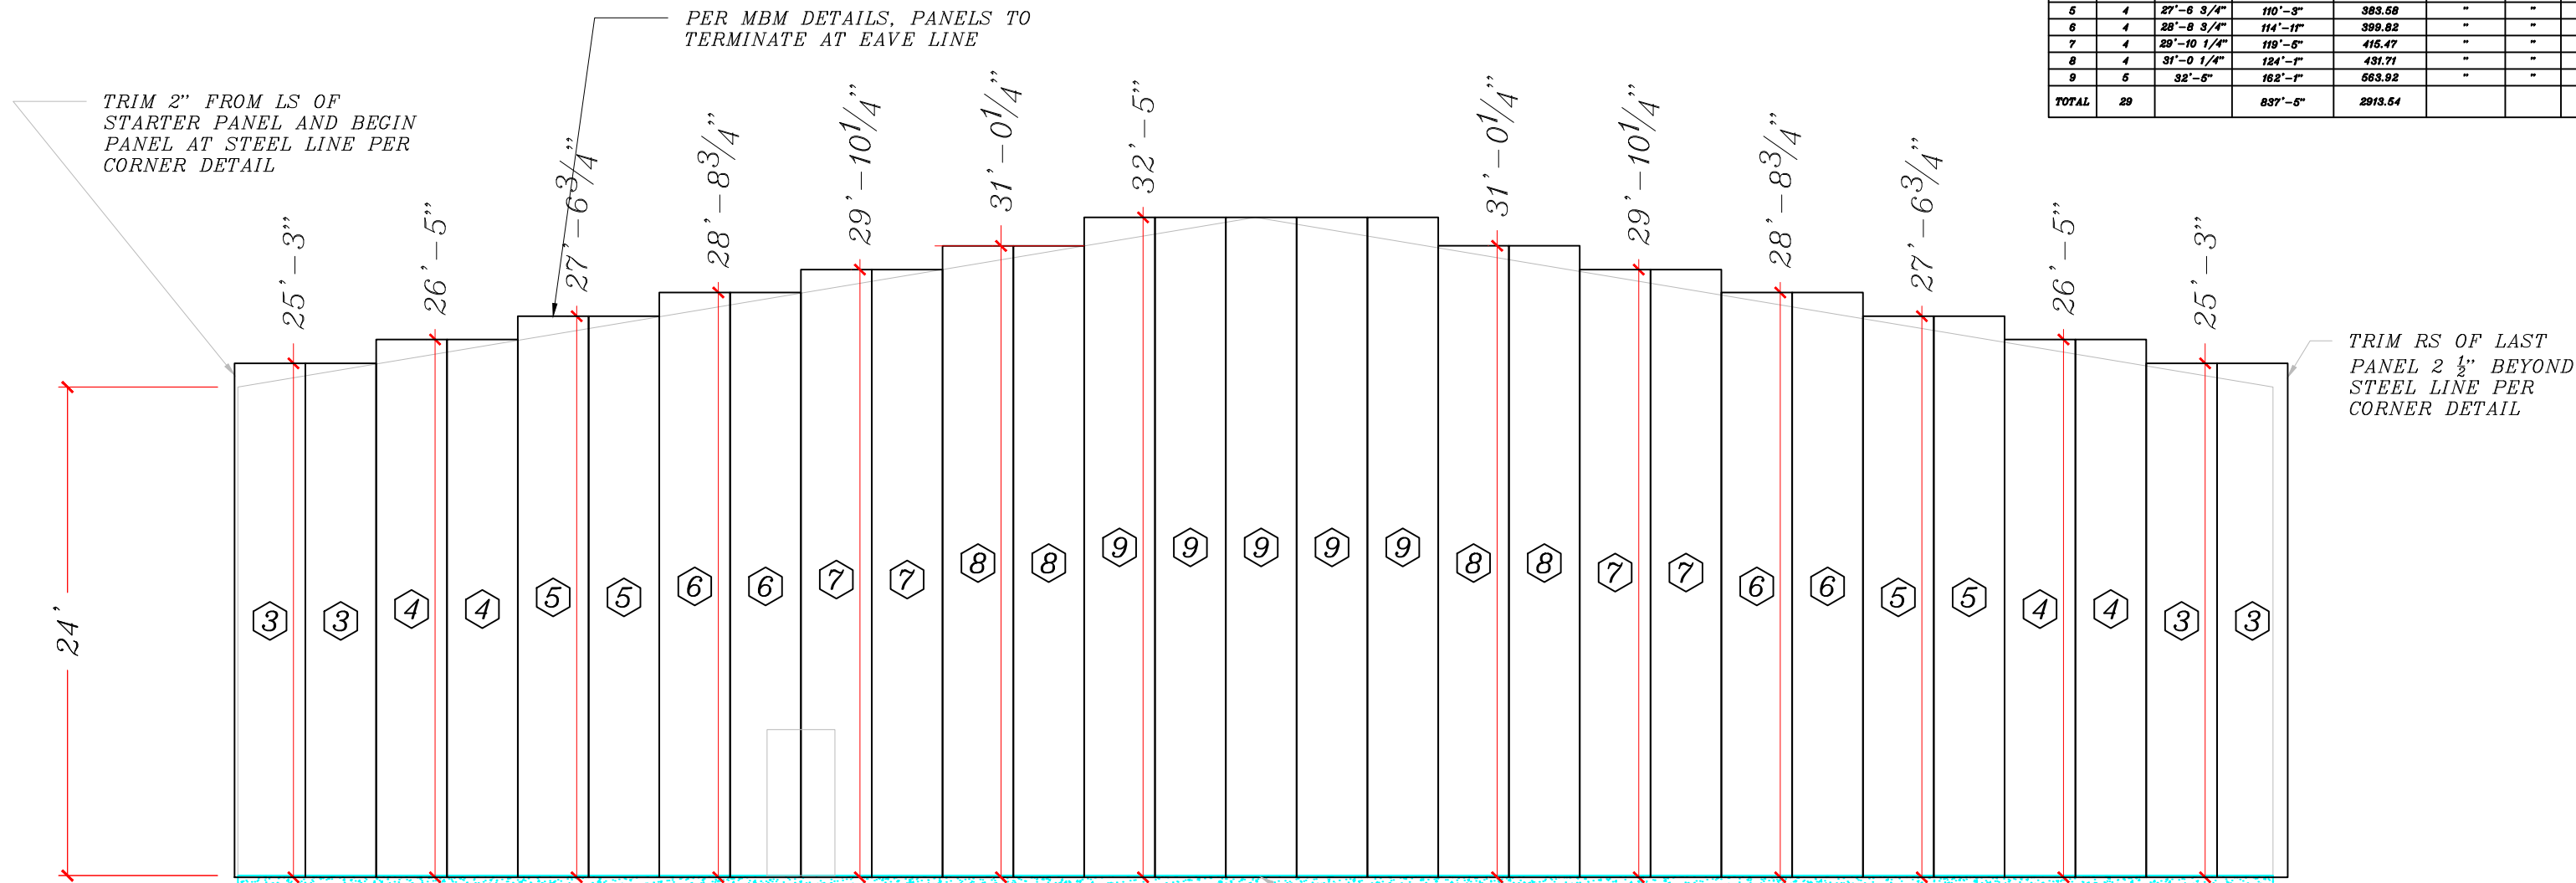

PANELS TO START AT 1" BELOW FINISHED FLOOR ELEVATION

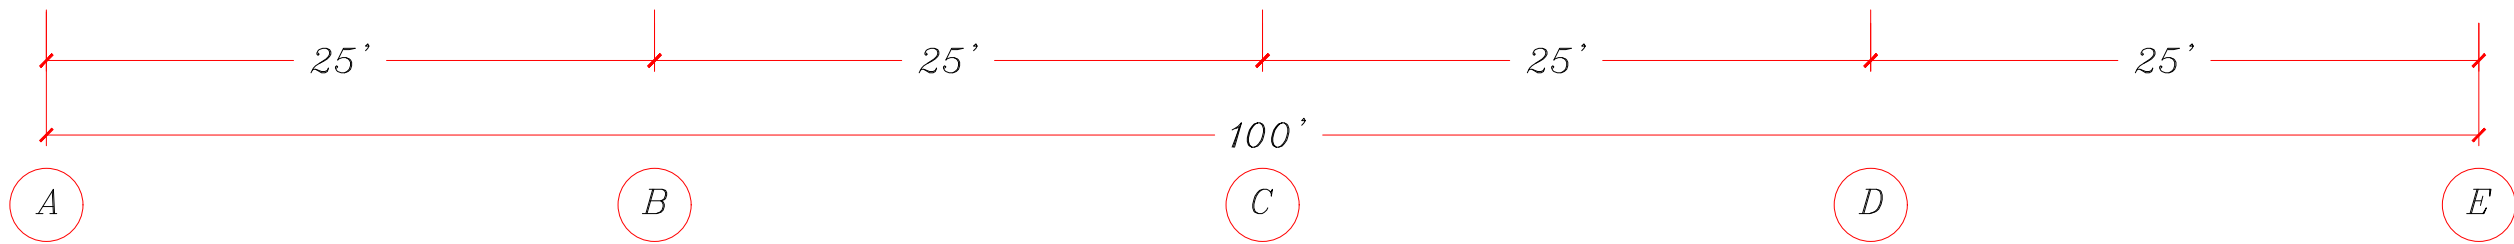

2-1/2" R-SEAL BLDG "X" ALONG GRID LINE "1"
SHEETING DIRECTION →

ISSUE:	DWN:	CHK:	ENG:	MFG:	DATE:
APPROVAL					
TRUCK LOADING					



PROJECT NAME:

CUSTOMER:



PO BOX#250
SULTAN, WA 98294
877-300-3794
SALES@R-SEAL.COM

2-1/2" WALL PANEL SCHEDULE AT BLDG "A" ALONG GRIDS "5"							
ID	QTY	LENGTH	TOTAL LENGTH	AREA (SF)	THICKNESS	JOINT	TABS
3	4	25'-3"	101'-0"	351.40	2-1/2"	T&C	SIDES
4	4	26'-5"	105'-8"	367.64	"	"	"
5	4	27'-6 3/4"	110'-3"	383.58	"	"	"
6	4	28'-8 3/4"	114'-1"	399.82	"	"	"
7	4	29'-10 1/4"	119'-5"	415.47	"	"	"
8	4	31'-0 1/4"	124'-1"	431.71	"	"	"
9	5	32'-5"	162'-1"	563.92	"	"	"
TOTAL	29		837'-5"	2913.54			

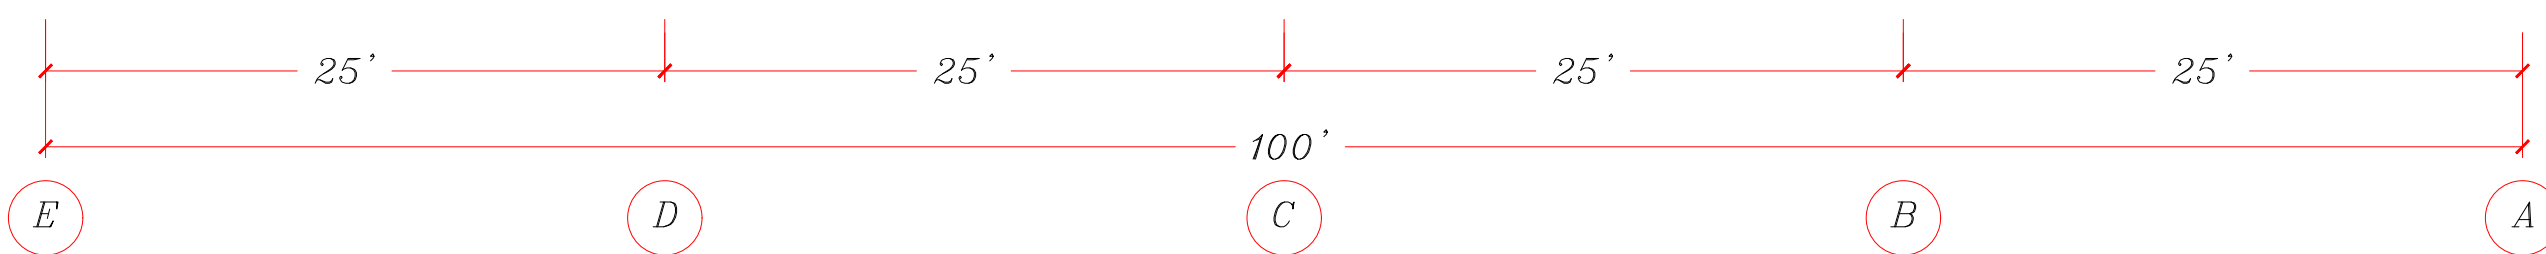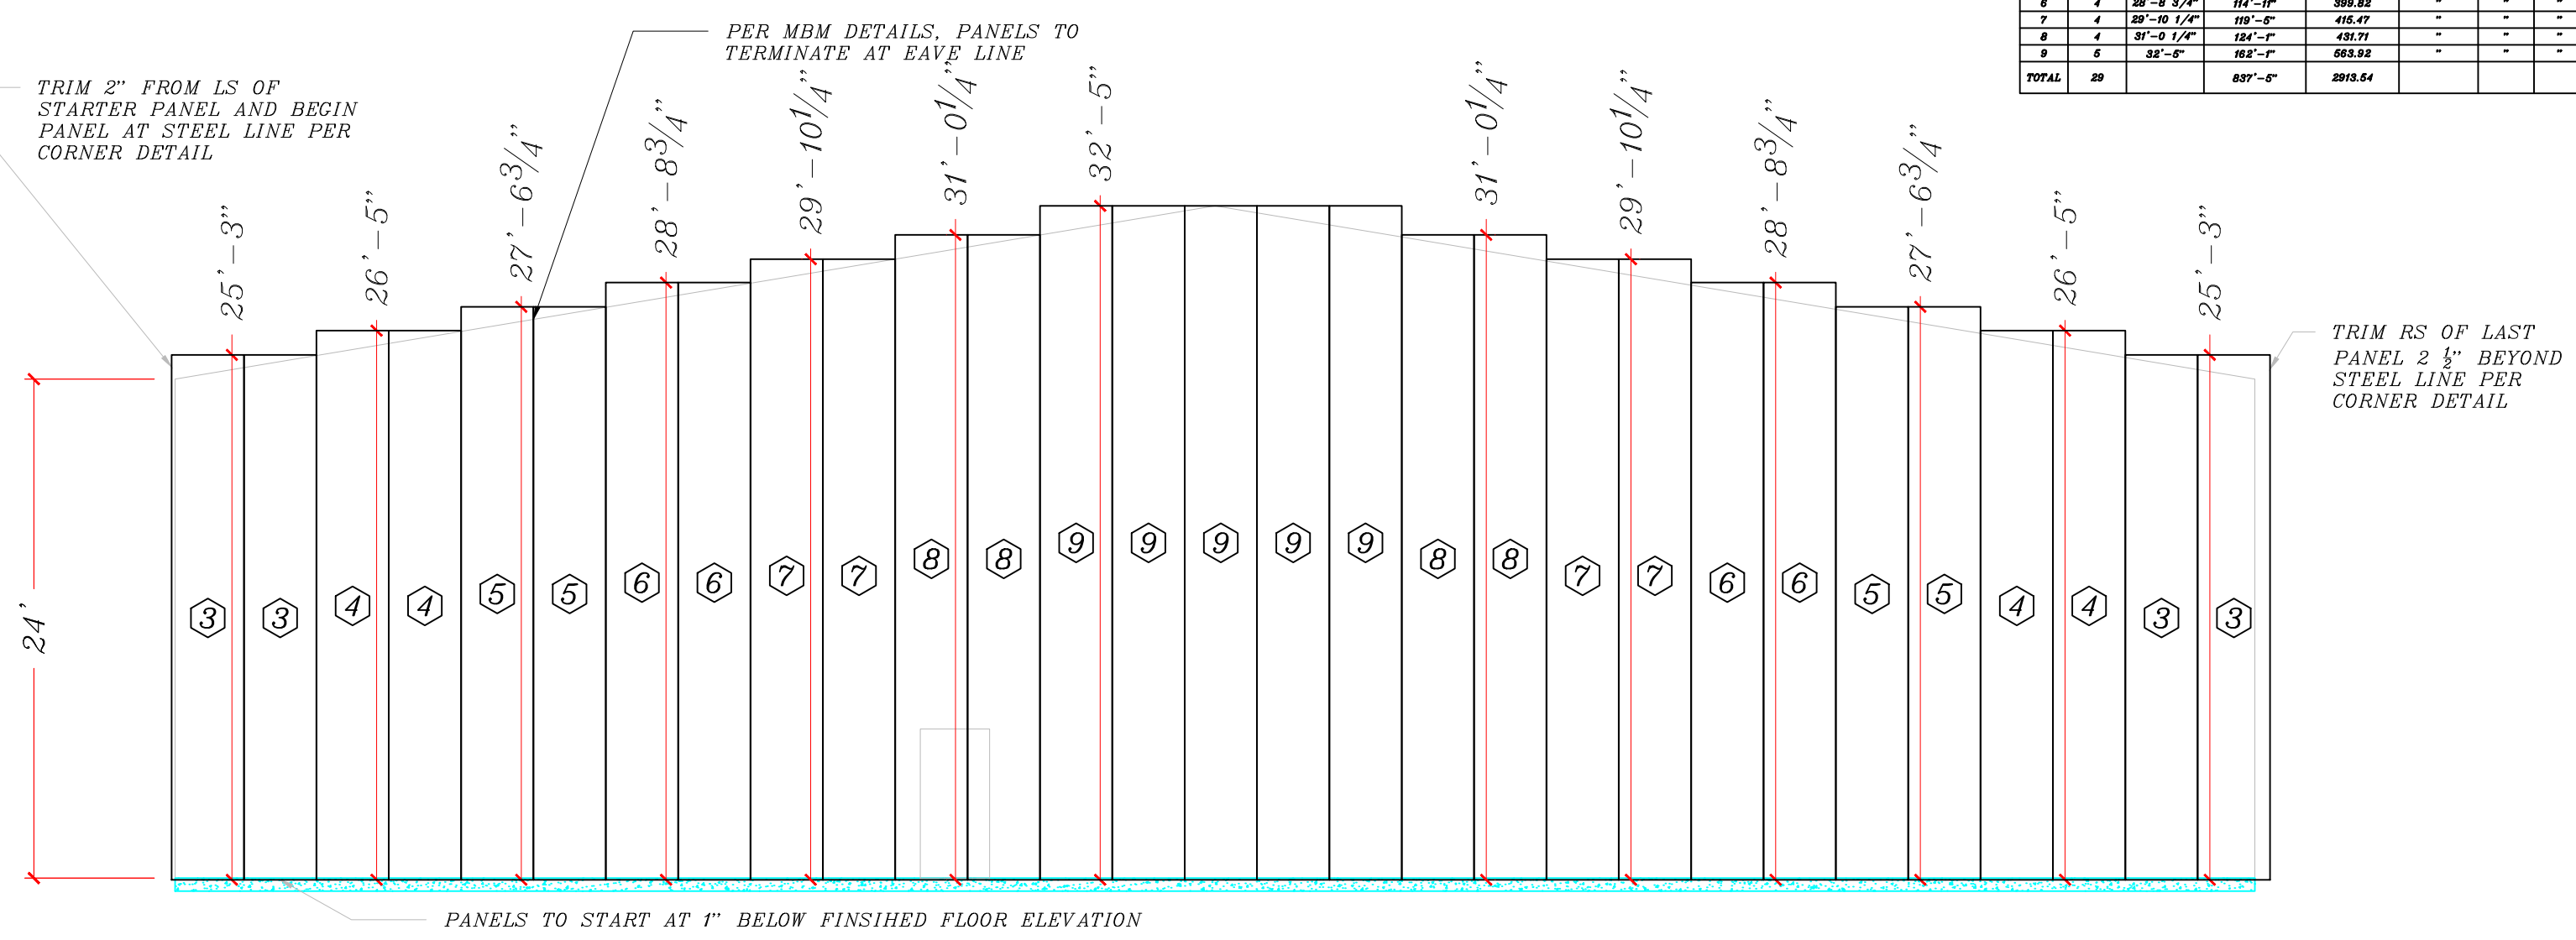

2-1/2" R-SEAL BLDG "X" ALONG GRID LINE "5"
 SHEETING DIRECTION →


ISSUE:	DWN:	CHK:	ENG:	MFG:	DATE:
APPROVAL					
TRUCK LOADING					

PROJECT NAME:

CUSTOMER:




PO BOX#250
 SULTAN, WA 98294
 877-300-3794
 SALES@R-SEAL.COM

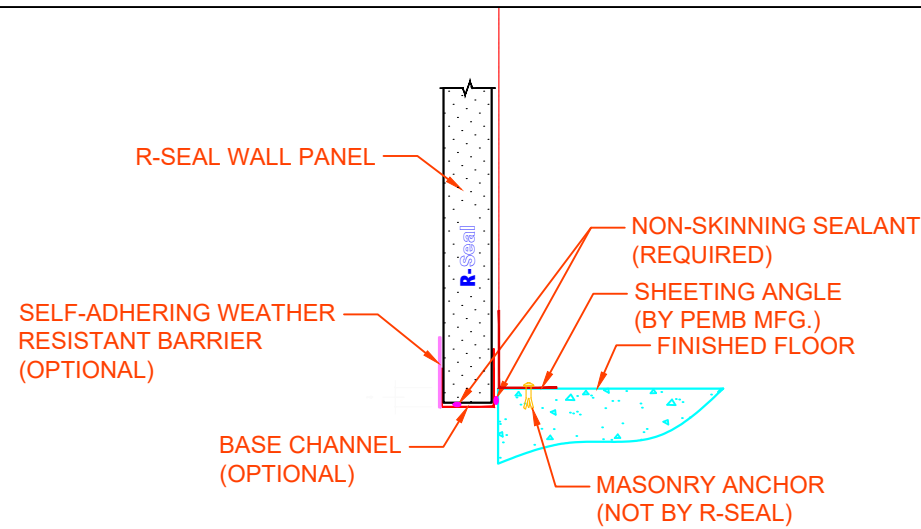


BASE DETAIL

*NOTE: USE FIELD APPLIED SPRAY FOAM AS NEEDED TO MAINTAIN VAPOR BARRIER AND INSULATION CONTINUITY

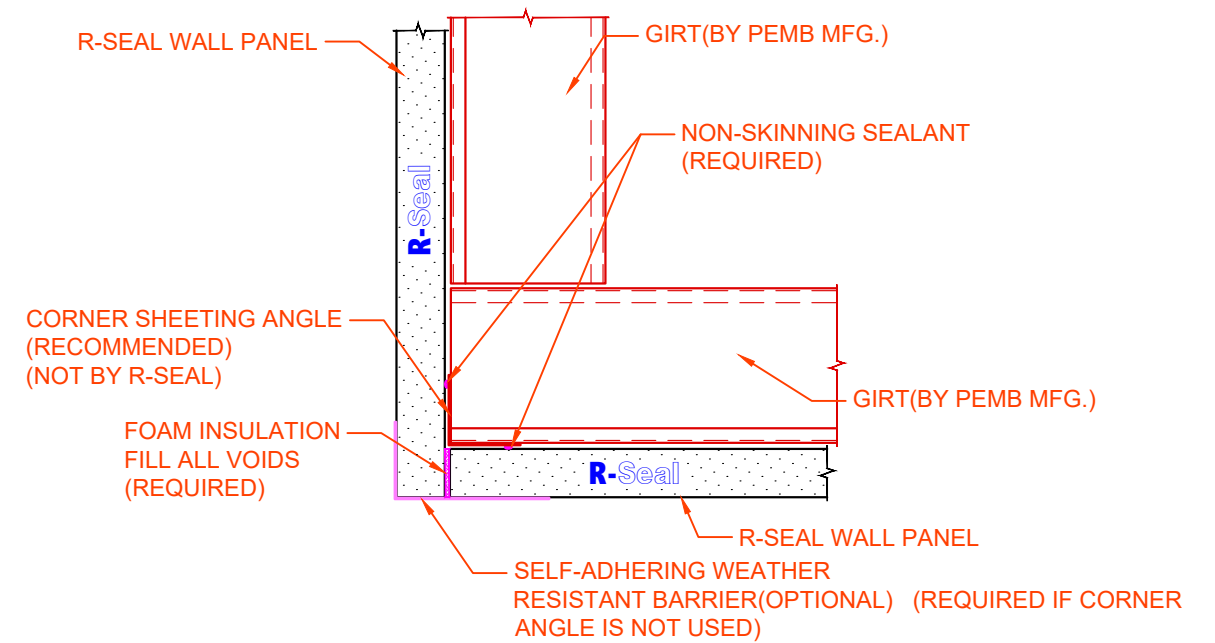


OUTSIDE CORNER DETAIL

*NOTE: USE FIELD APPLIED SPRAY FOAM AS NEEDED TO MAINTAIN VAPOR BARRIER AND INSULATION CONTINUITY

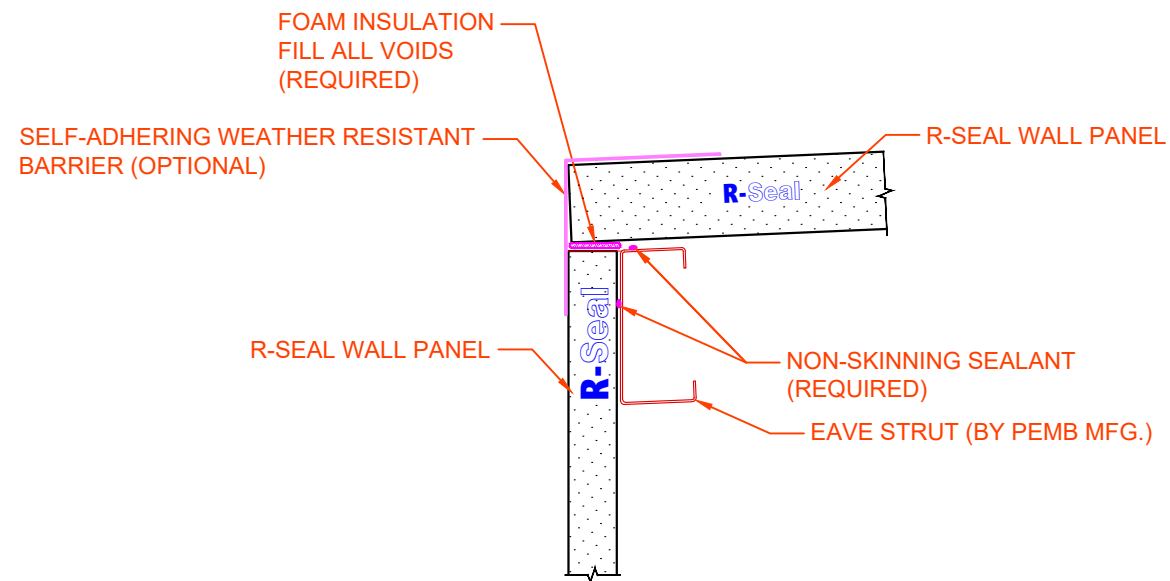

EAVE DETAIL

*NOTE: USE FIELD APPLIED SPRAY FOAM AS NEEDED TO MAINTAIN VAPOR BARRIER AND INSULATION CONTINUITY

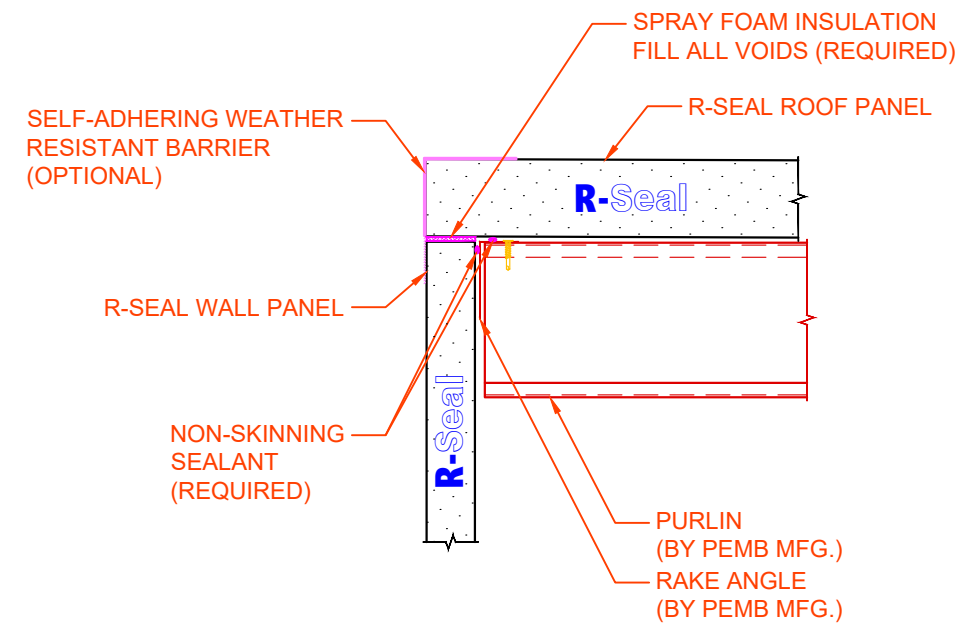

RAKE DETAIL

*NOTE: USE FIELD APPLIED SPRAY FOAM AS NEEDED TO MAINTAIN VAPOR BARRIER AND INSULATION CONTINUITY

ISSUE:	DWN:	CHK:	ENG:	MFG:	DATE:
APPROVAL					
TRUCK LOADING					

PROJECT NAME:


CUSTOMER:



Simply Efficient


PO BOX#250
SULTAN, WA 98294

877-300-3794
SALES@R-SEAL.COM

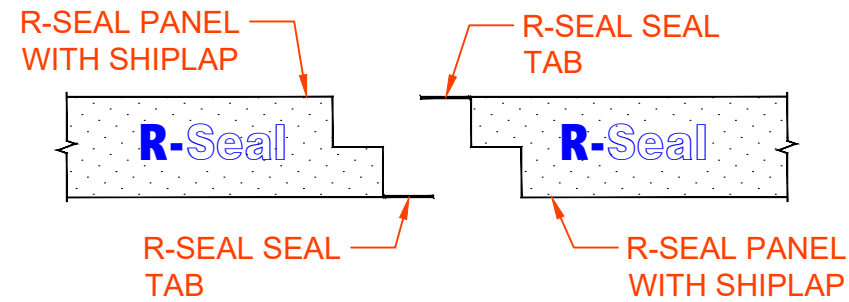


ROOF PANEL LAP DETAIL

**NOTE: USE FIELD APPLIED SPRAY FOAM AS NEEDED TO MAINTAIN VAPOR BARRIER AND INSULATION CONTINUITY*

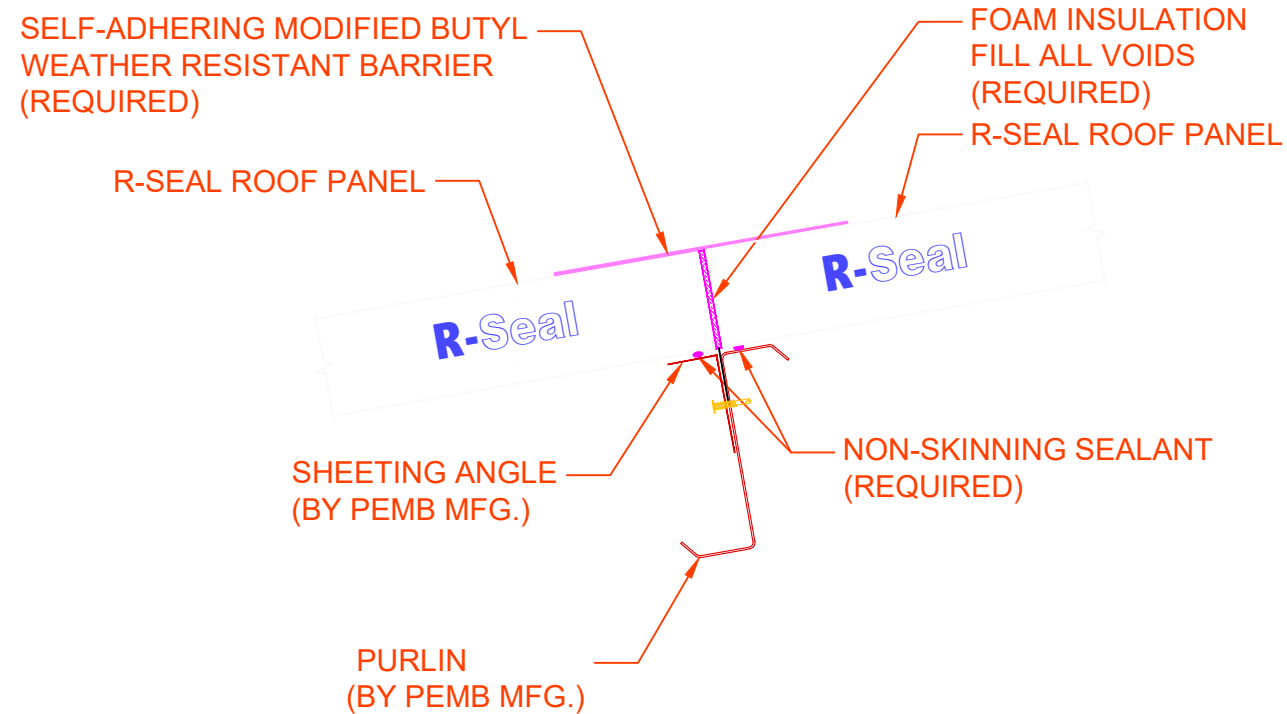

ROOF PANEL ENDLAP DETAIL

**NOTE: USE FIELD APPLIED SPRAY FOAM AS NEEDED TO MAINTAIN VAPOR BARRIER AND INSULATION CONTINUITY*

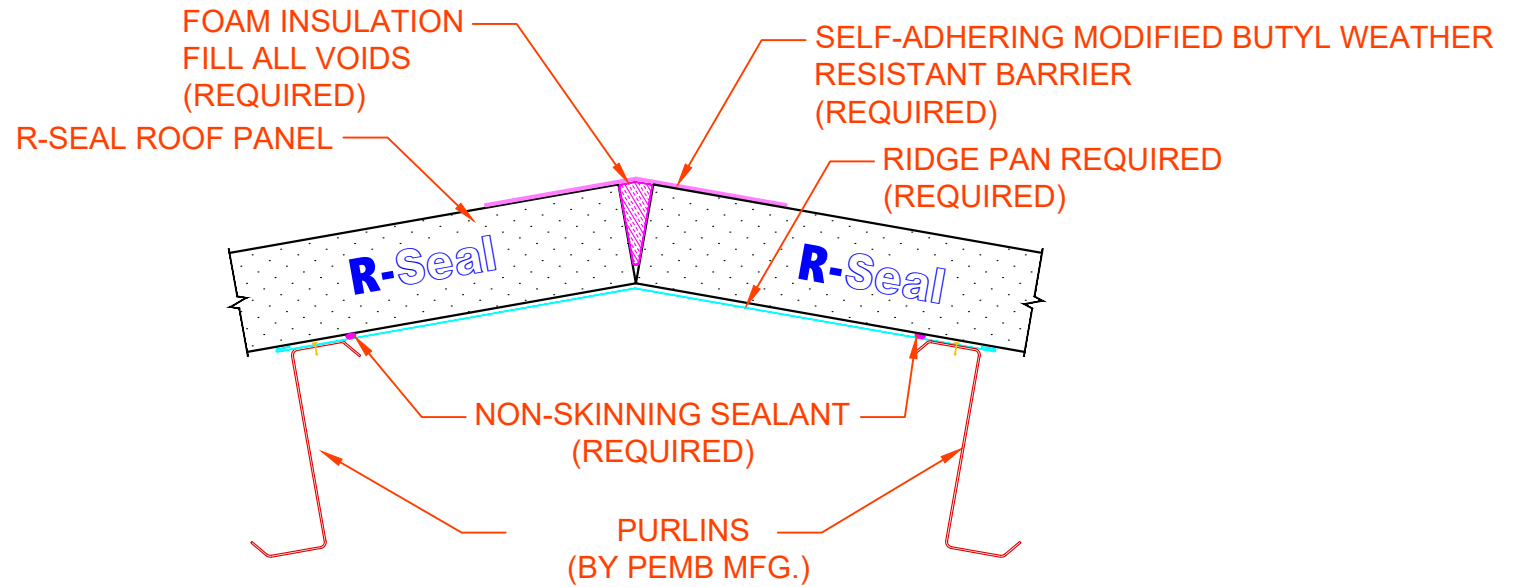

RIDGE DETAIL

**NOTE: USE FIELD APPLIED SPRAY FOAM AS NEEDED TO MAINTAIN VAPOR BARRIER AND INSULATION CONTINUITY*

ISSUE:	DWN:	CHK:	ENG:	MFG:	DATE:
APPROVAL					
TRUCK LOADING					


PROJECT NAME:

CUSTOMER:




Simply Efficient

PO BOX#250
SULTAN, WA 98294
877-300-3794
SALES@R-SEAL.COM

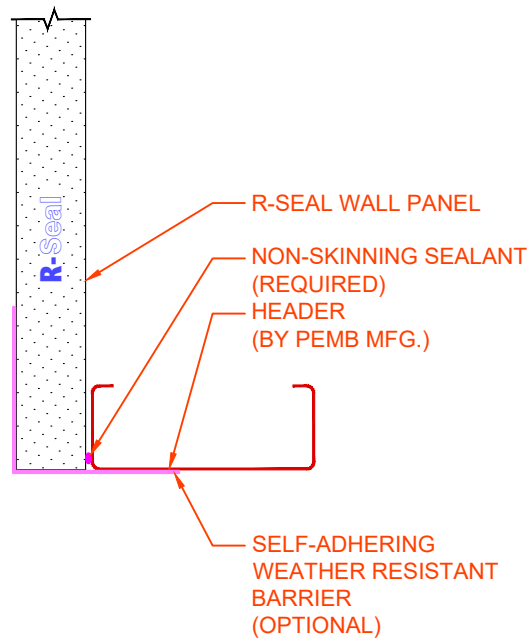


F.O. HEADER DETAIL

*NOTE: USE FIELD APPLIED SPRAY FOAM AS NEEDED TO MAINTAIN VAPOR BARRIER AND INSULATION CONTINUITY

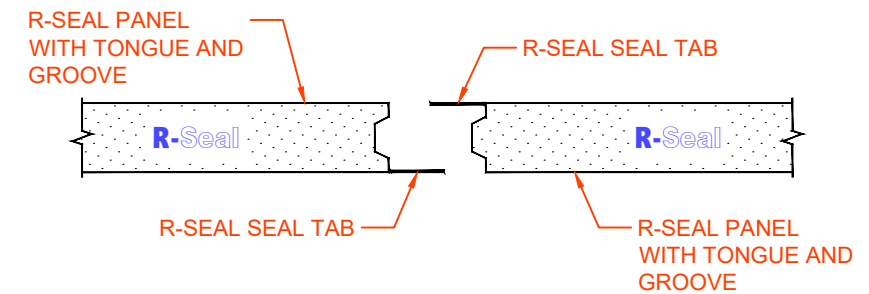

3'' WALL PANEL SIDELAP DETAIL

*NOTE: USE FIELD APPLIED SPRAY FOAM AS NEEDED TO MAINTAIN VAPOR BARRIER AND INSULATION CONTINUITY

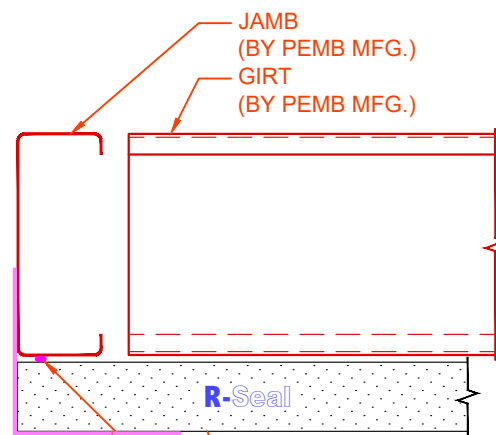

SELF-ADHERING WEATHER RESISTANT BARRIER (OPTIONAL)

F.O. JAMB DETAIL

*NOTE: USE FIELD APPLIED SPRAY FOAM AS NEEDED TO MAINTAIN VAPOR BARRIER AND INSULATION CONTINUITY

ISSUE:	DWN:	CHK:	ENG:	MFG:	DATE:
APPROVAL					
TRUCK LOADING					

PROJECT NAME:

CUSTOMER:



Simply Efficient

PO BOX#250
SULTAN, WA 98294

877-300-3794
SALES@R-SEAL.COM



Simply Efficient

PROJECT NUMBER:

VENDOR PO#:

PROJECT NAME:

PROJECT LOCATION:

CUSTOMER:

PANEL BUNDLING & TRUCK LOADING

ISSUE:	DWN:	CHK:	ENG:	MFG:	DATE:
APPROVAL	DC				1/31
TRUCK LOADING					

PROJECT NAME:

CUSTOMER:





Simply Efficient

PO BOX#250
SULTAN, WA 98294

877-300-3794
SALES@R-SEAL.COM

2-1/2" WALL PANEL SCHEDULE AT BLDG "A" ALONG GRIDS "E"							
ID	QTY	LENGTH	TOTAL LENGTH	AREA (SF)	THICKNESS	JOINT	TABS
1	35	24'-1"	842'-11"	2932.68	2-1/2"	T&C	SIDES
TOTAL	35		842'-11"	2932.68			

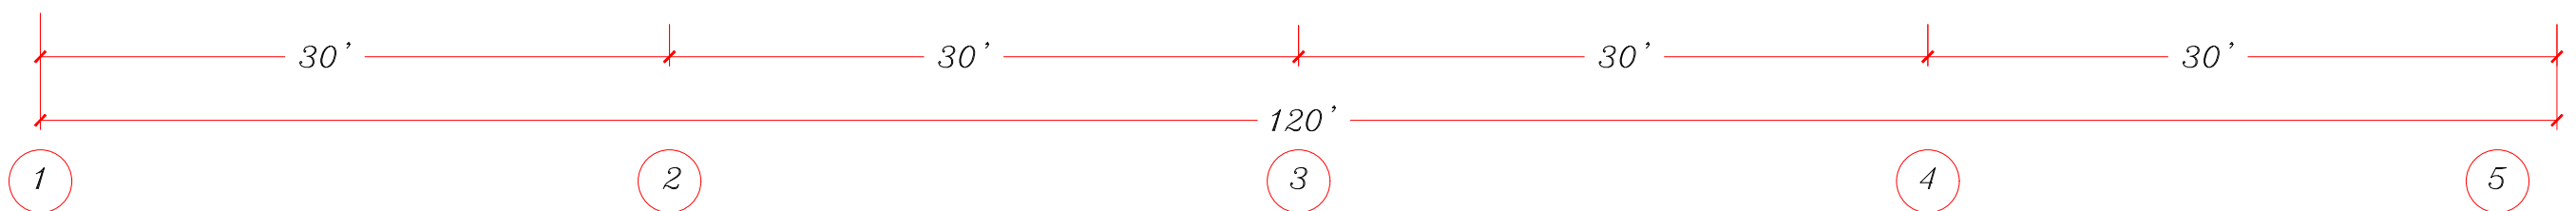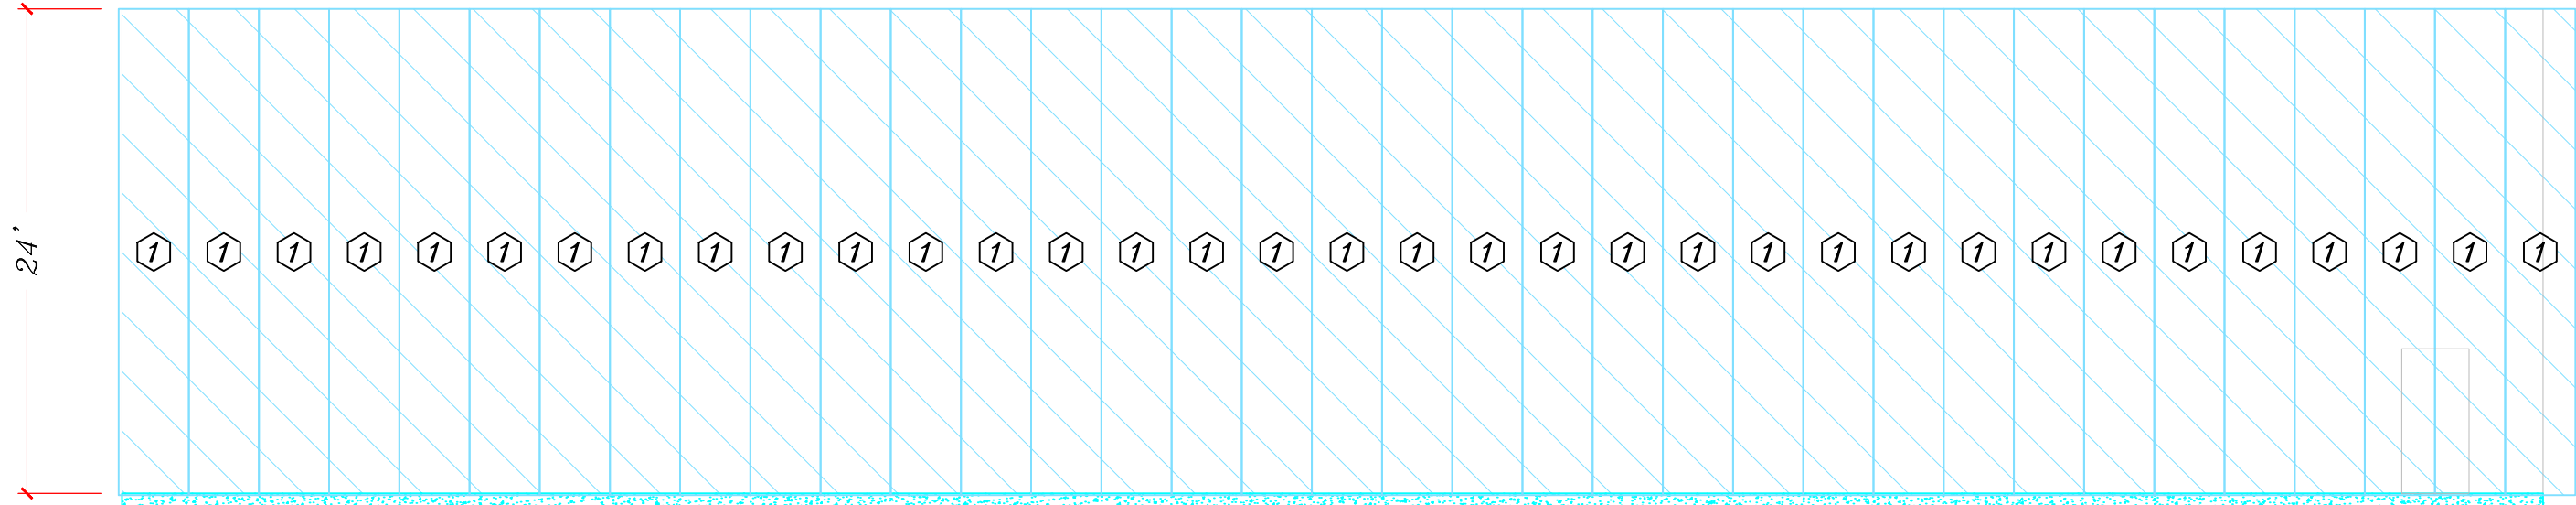

2-1/2" R-SEAL BLDG "X" ALONG GRID LINE "E"
 SHEETING DIRECTION →

ISSUE:	DWN:	CHK:	ENG:	MFG:	DATE:
APPROVAL					
TRUCK LOADING					


PROJECT NAME:

CUSTOMER:



PO BOX#250
 SULTAN, WA 98294
 877-300-3794
 SALES@R-SEAL.COM

2-1/2" WALL PANEL SCHEDULE AT BLDG "A" ALONG GRIDS "A"							
ID	QTY	LENGTH	TOTAL LENGTH	AREA (SF)	THICKNESS	JOINT	TABS
1	32	24'-0"	770'-0"	2681.30	2-1/2"	T&C	SIDES
2	3	10'-0"	30'-0"	104.38	"	"	"
TOTAL	35		800'-0"	2785.68			

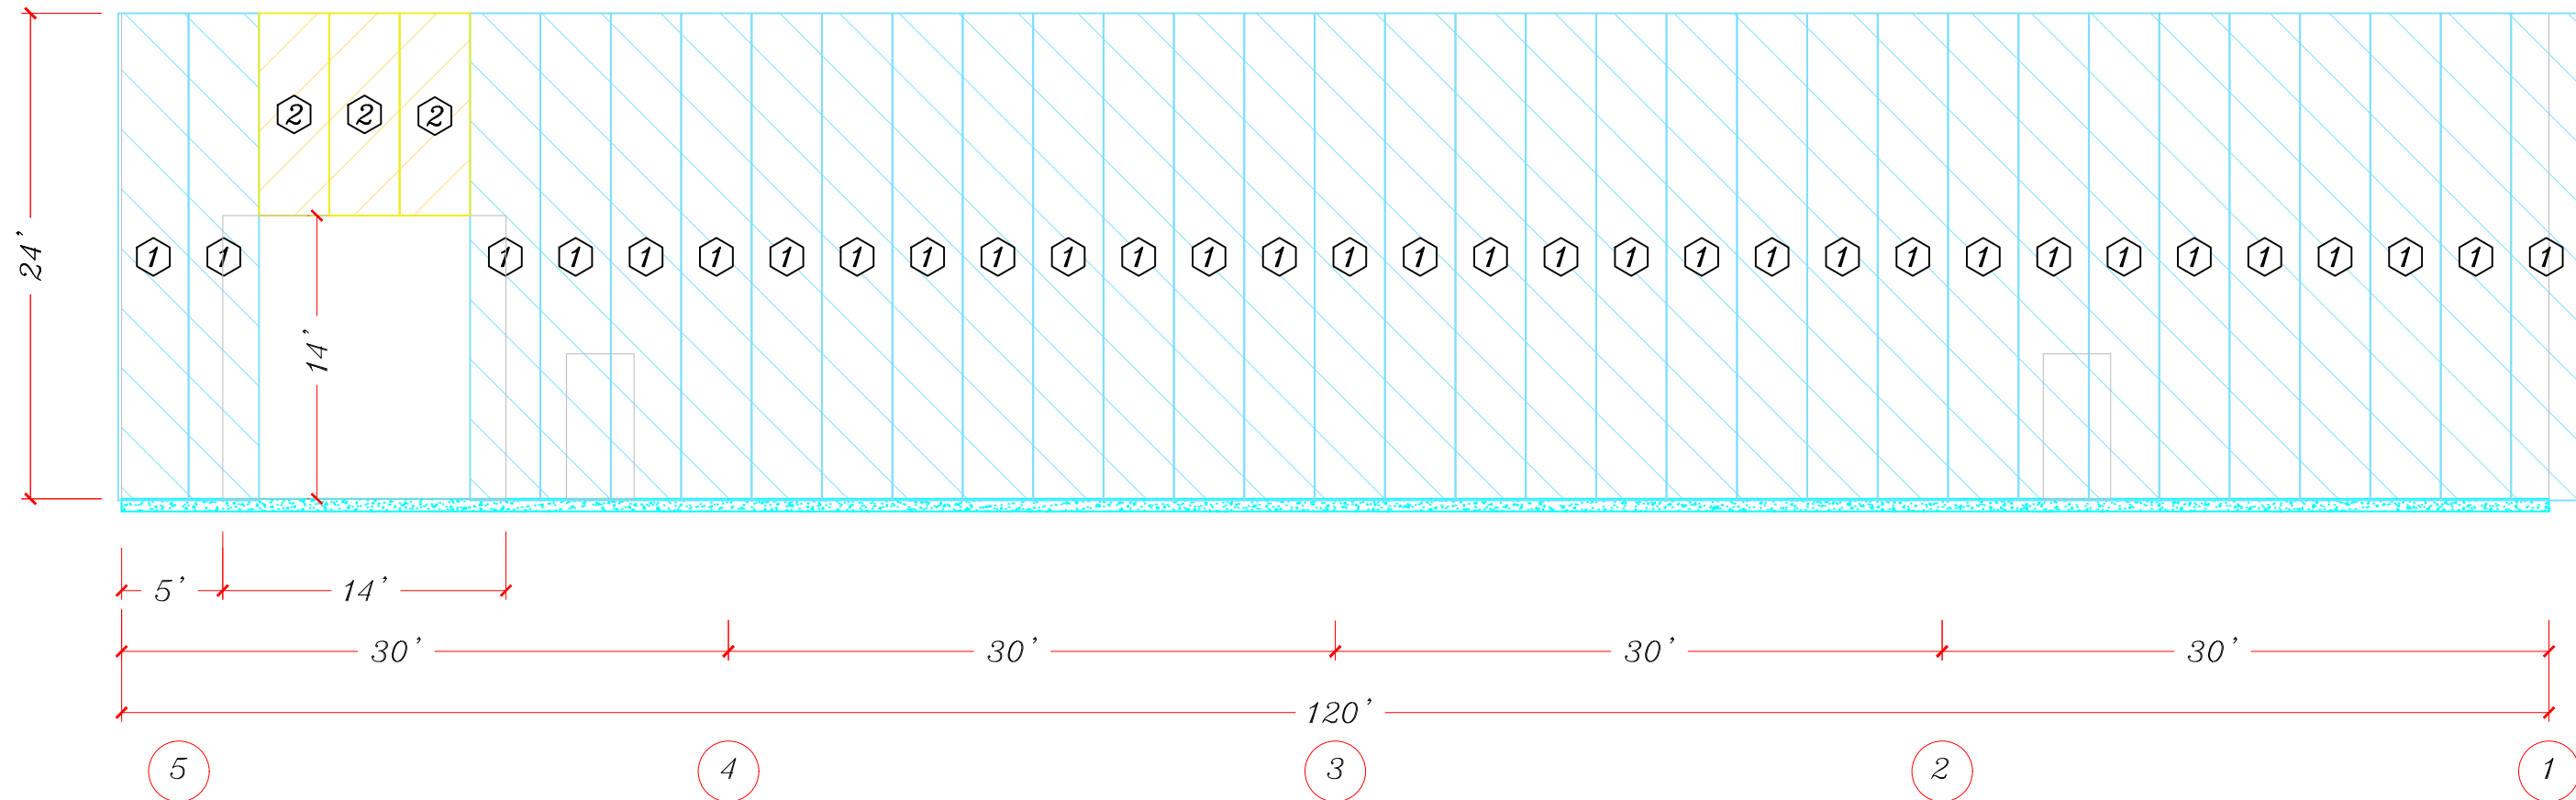

2-1/2" R-SEAL BLDG "X" ALONG GRID LINE "A"
 SHEETING DIRECTION →

ISSUE:	DWN:	CHK:	ENG:	MFG:	DATE:
APPROVAL					
TRUCK LOADING					

PROJECT NAME:

CUSTOMER:





Simply Efficient

PO BOX#250
 SULTAN, WA 98294

877-300-3794
 SALES@R-SEAL.COM

2-1/2" WALL PANEL SCHEDULE AT BLDG "A" ALONG GRIDS "1"							
ID	QTY	LENGTH	TOTAL LENGTH	AREA (SF)	THICKNESS	JOINT	TABS
3	4	25'-3"	101'-0"	351.40	2-1/2"	T&C	SIDES
4	4	26'-5"	105'-8"	367.64	"	"	"
5	4	27'-6 3/4"	110'-3"	383.58	"	"	"
6	4	28'-8 3/4"	114'-1"	399.82	"	"	"
7	4	29'-10 1/4"	119'-5"	415.47	"	"	"
8	4	31'-0 1/4"	124'-1"	431.71	"	"	"
9	5	32'-5"	162'-5"	563.92	"	"	"
TOTAL	29		837'-5"	2913.54			

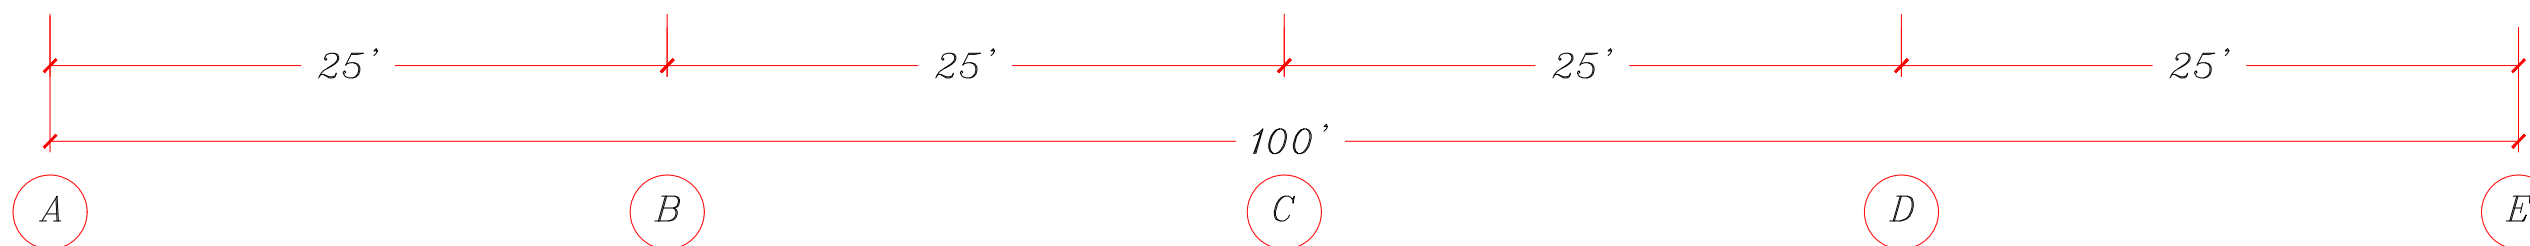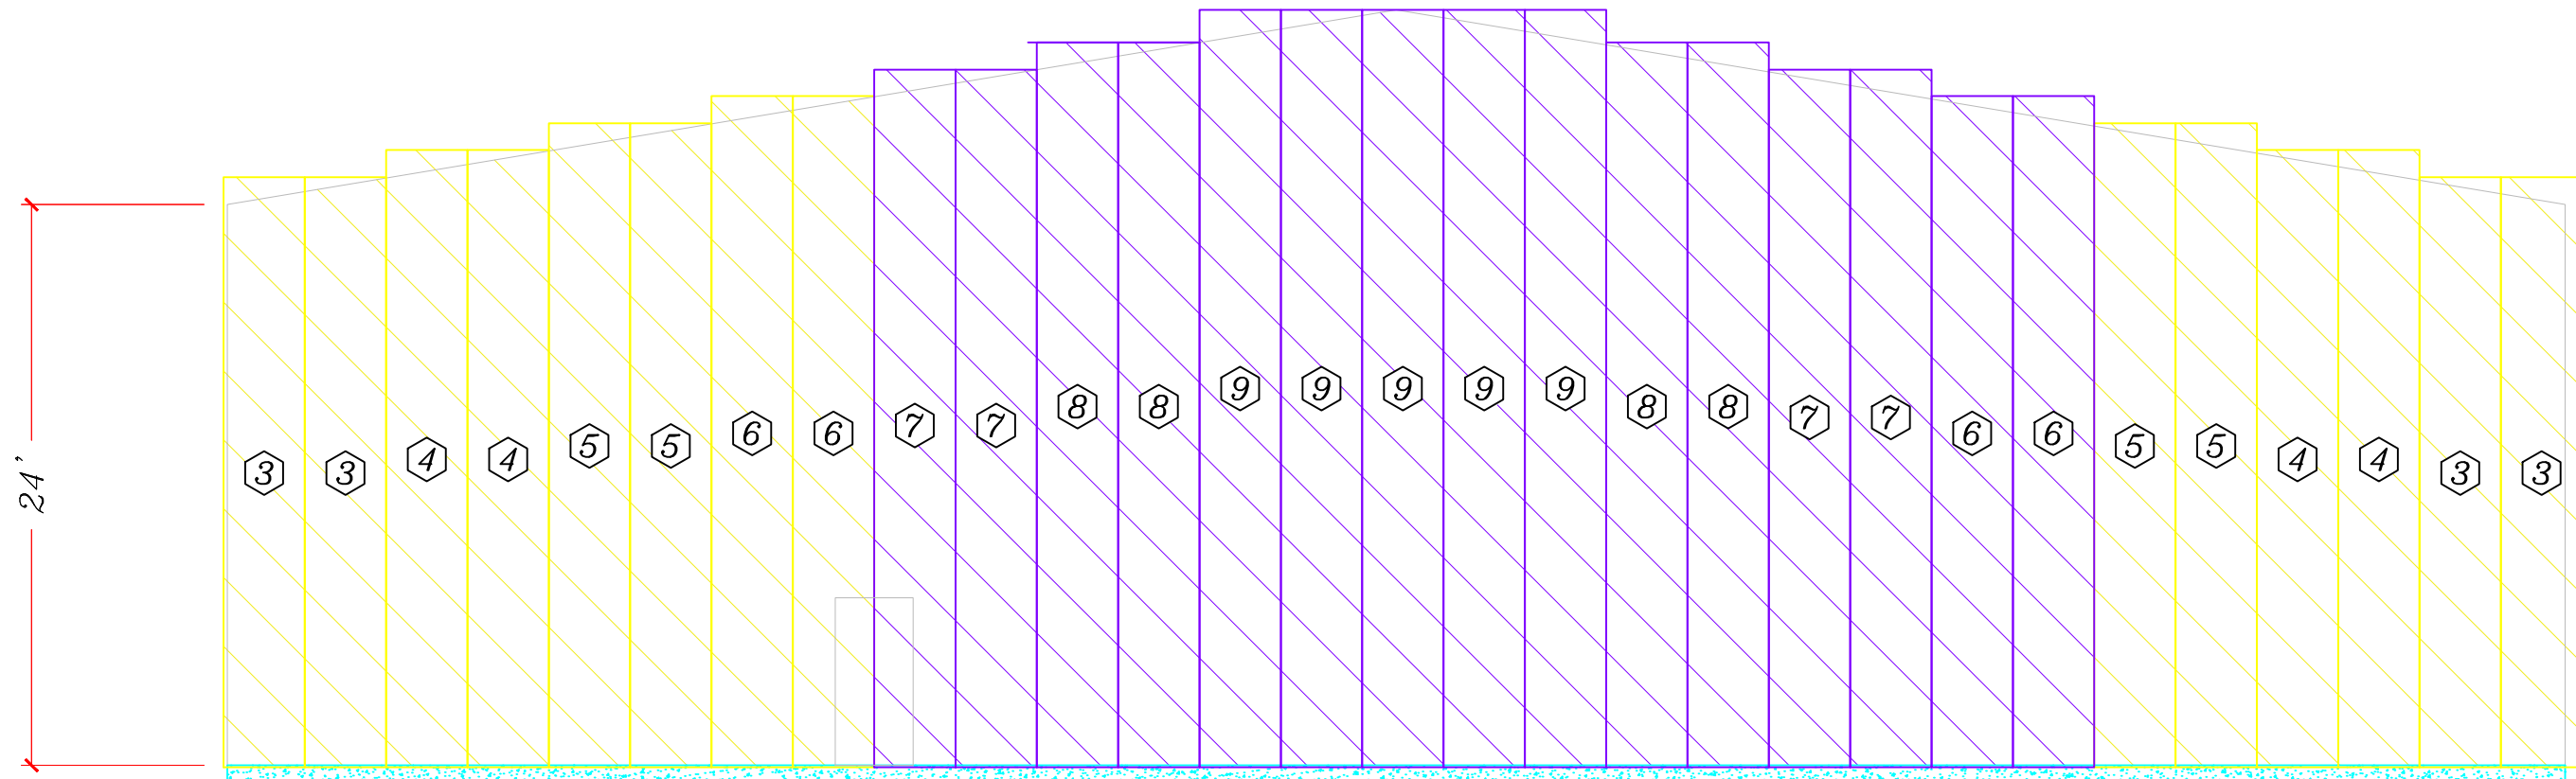

2-1/2" R-SEAL BLDG "X" ALONG GRID LINE "1"
 SHEETING DIRECTION →

ISSUE:	DWN:	CHK:	ENG:	MFG:	DATE:
APPROVAL					
TRUCK LOADING					



PROJECT NAME:

CUSTOMER:



PO BOX#250
 SULTAN, WA 98294
 877-300-3794
 SALES@R-SEAL.COM

2-1/2" WALL PANEL SCHEDULE AT BLDG "A" ALONG GRIDS "5"							
ID	QTY	LENGTH	TOTAL LENGTH	AREA (SF)	THICKNESS	JOINT	TABS
3	4	25'-3"	101'-0"	351.40	2-1/2"	T&C	SIDES
4	4	26'-5"	105'-8"	367.64	"	"	"
5	4	27'-6 3/4"	110'-3"	383.58	"	"	"
6	4	28'-8 3/4"	114'-1"	399.82	"	"	"
7	4	29'-10 1/4"	119'-5"	415.47	"	"	"
8	4	31'-0 1/4"	124'-1"	431.71	"	"	"
9	5	32'-5"	162'-1"	563.92	"	"	"
TOTAL	29		837'-5"	2913.54			

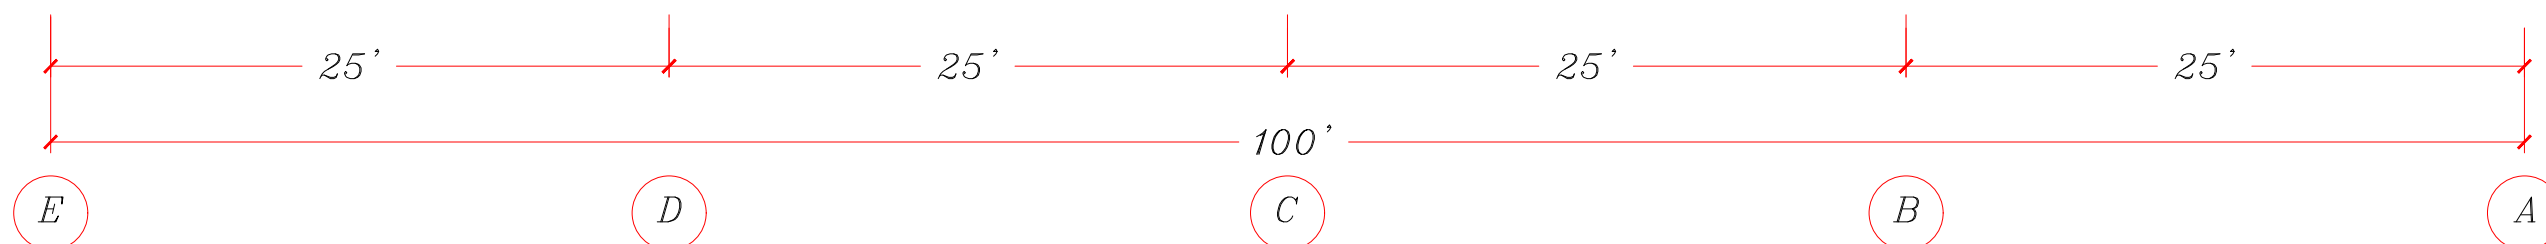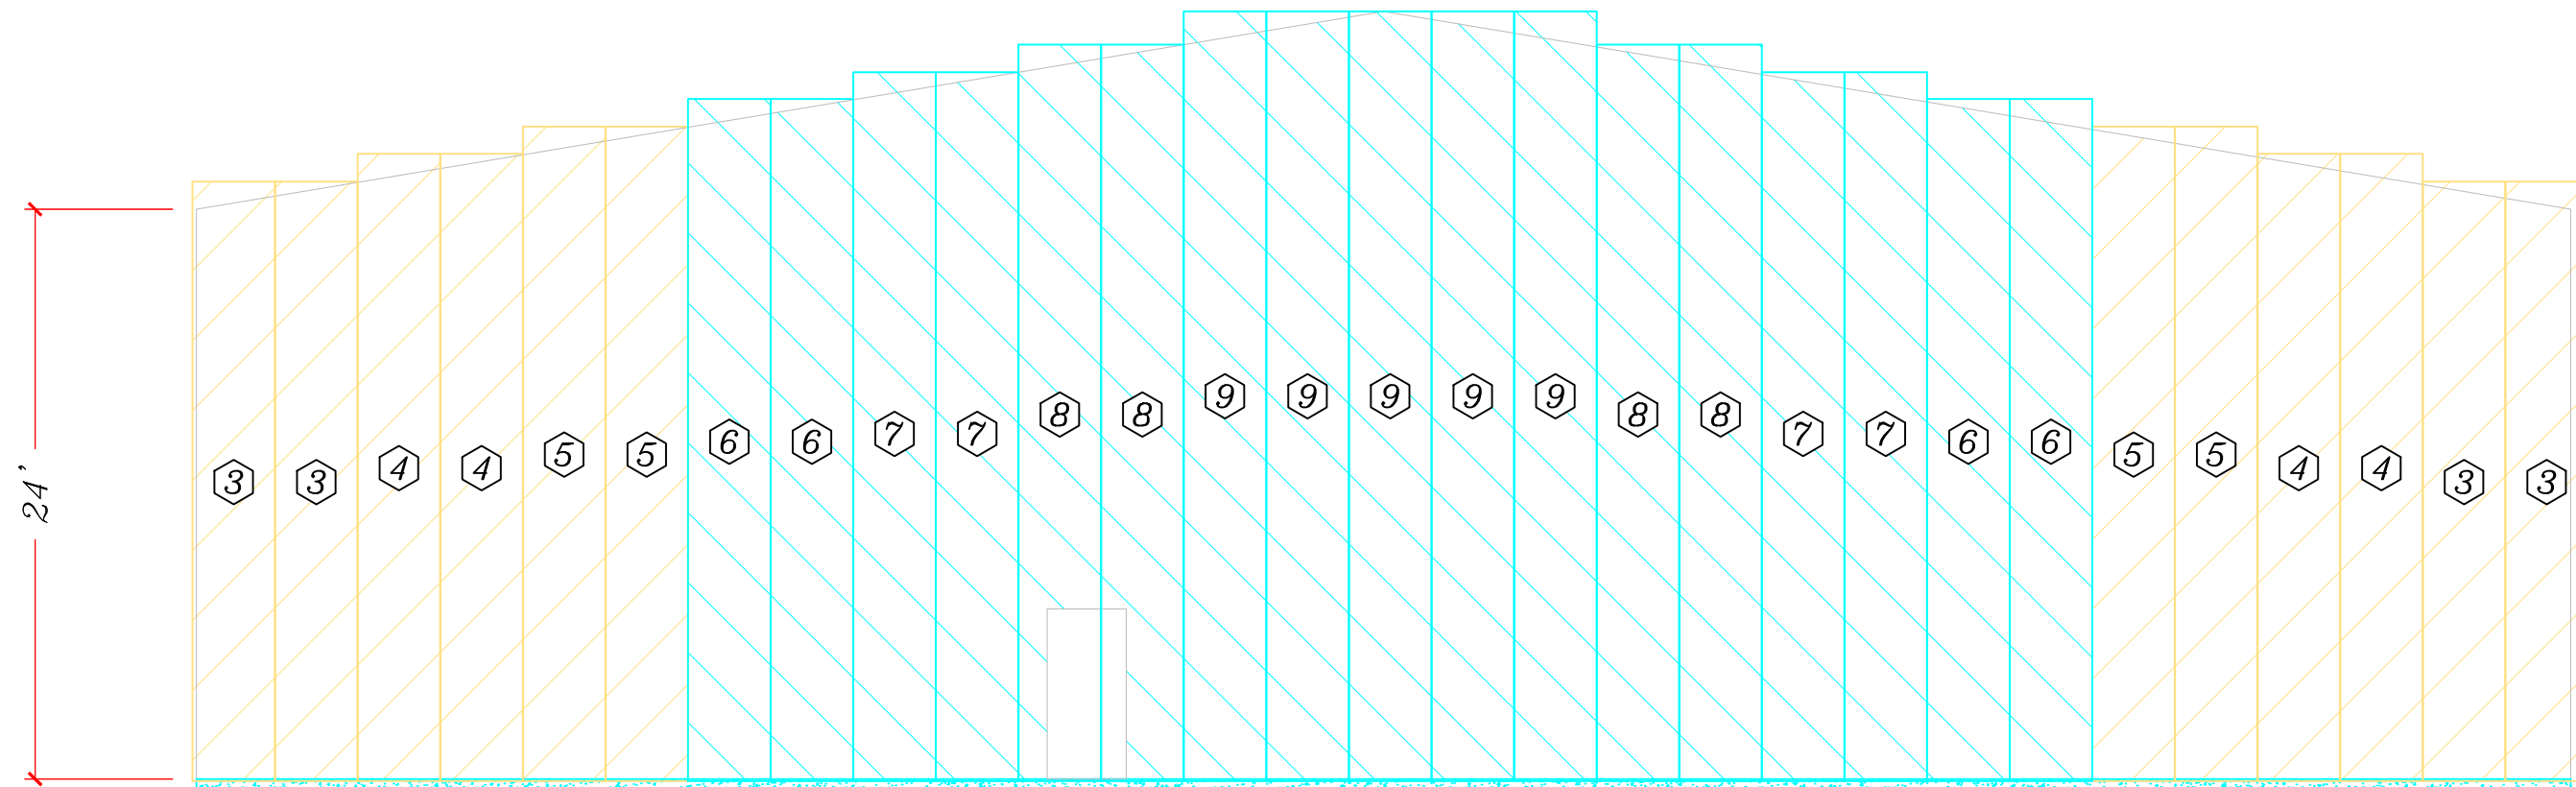

2-1/2" R-SEAL BLDG "X" ALONG GRID LINE "5"
 SHEETING DIRECTION →

ISSUE:	DWN:	CHK:	ENG:	MFG:	DATE:
APPROVAL					
TRUCK LOADING					

PROJECT NAME:

CUSTOMER:




Simply Efficient

PO BOX#250
 SULTAN, WA 98294

877-300-3794
 SALES@R-SEAL.COM

4" ROOF PANEL SCHEDULE AT BLDG "A"							
ID	QTY	LENGTH	TOTAL LENGTH	AREA (SF)	THICKNESS	JOINT	TABS
10	68	23'-9"	1615'-0"	5796.64	4"	SHIP LAP	SIDES
11	68	27'-1 3/4"	1845'-11"	6556.88	"	"	"
TOTAL	136		3460'-11"	12293.52			

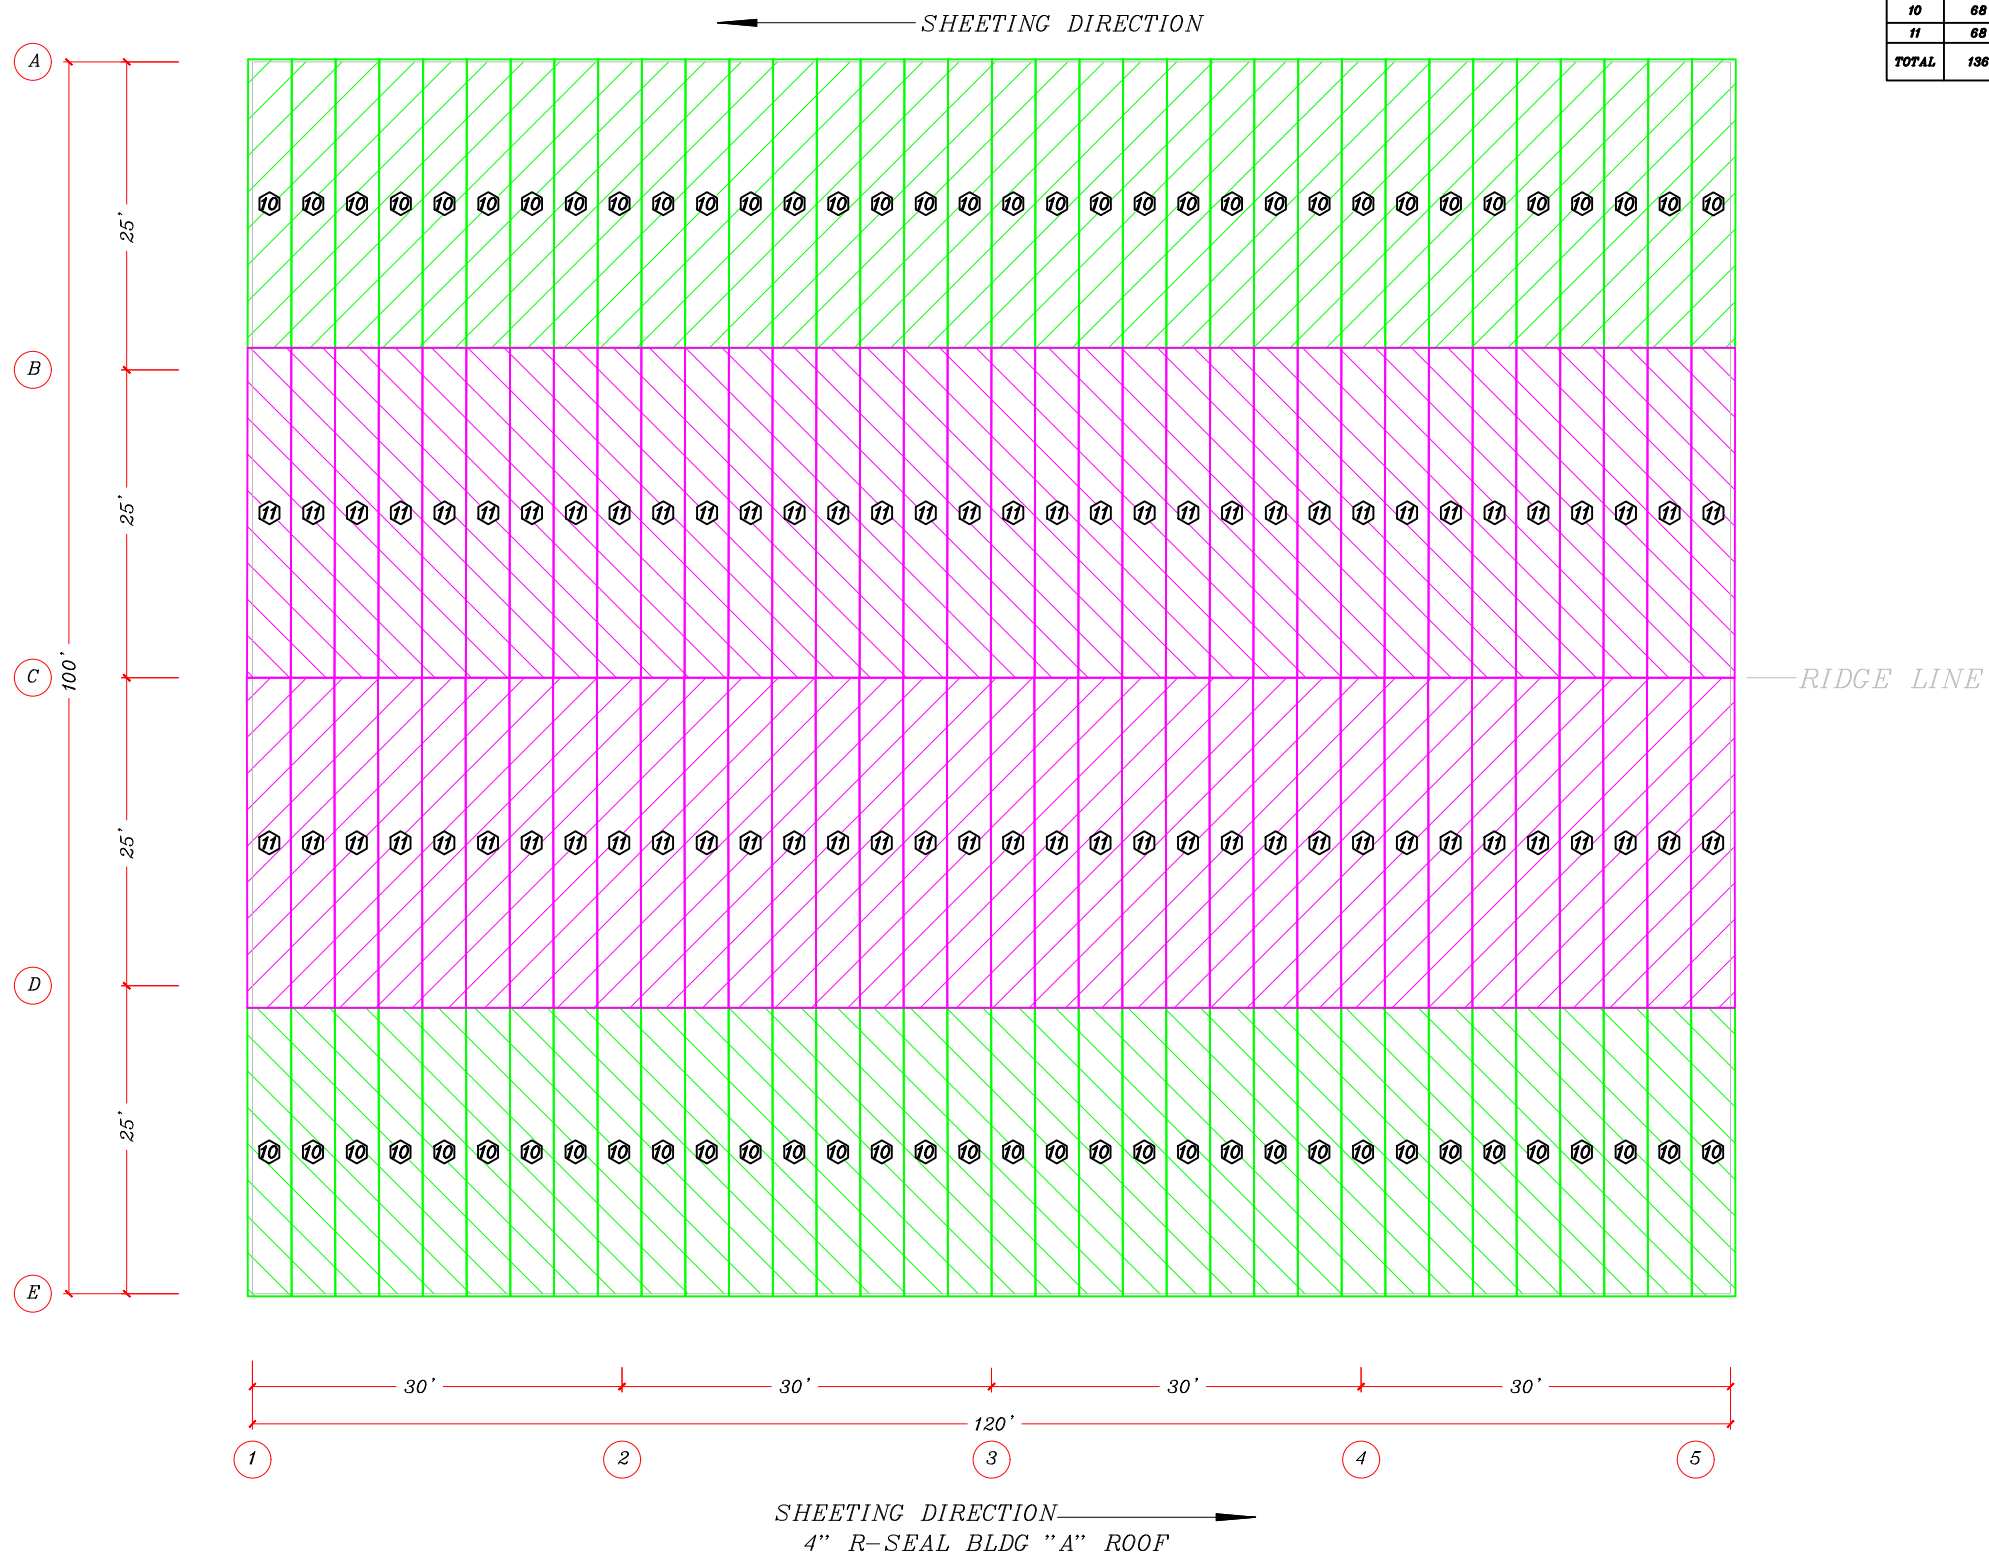

ISSUE:	DWN:	CHK:	ENG:	MFG:	DATE:
APPROVAL					
TRUCK LOADING					

PROJECT NAME:

CUSTOMER:




PO BOX#250
SULTAN, WA 98294
877-300-3794
SALES@R-SEAL.COM


TRUCK 1 LEFT BUNDLE SCHEDULE					
BNDL ID	PANEL ID	QTY	LENGTH	TOTAL LENGTH	TOTAL AREA FT ²
1	11	11	27'-1 3/4"	298'-7 1/4"	1060.67
2	11	11	27'-1 3/4"	298'-7 1/4"	1060.67
3	10	11	23'-9"	261'-3"	927.98
4	10	11	23'-9"	261'-3"	927.98
TOTAL		44		1119'-8 1/2"	3977.29

TRUCK 1 TRUCK 1

TRUCK 1 RIGHT BUNDLE SCHEDULE					
BNDL ID	PANEL ID	QTY	LENGTH	TOTAL LENGTH	TOTAL AREA FT ²
5	11	11	27'-1 3/4"	298'-7 1/4"	1060.67
6	11	11	27'-1 3/4"	298'-7 1/4"	1060.67
7	10	11	23'-9"	261'-3"	927.98
8	10	11	23'-9"	261'-3"	927.98
TOTAL		44		1119'-8 1/2"	3977.29

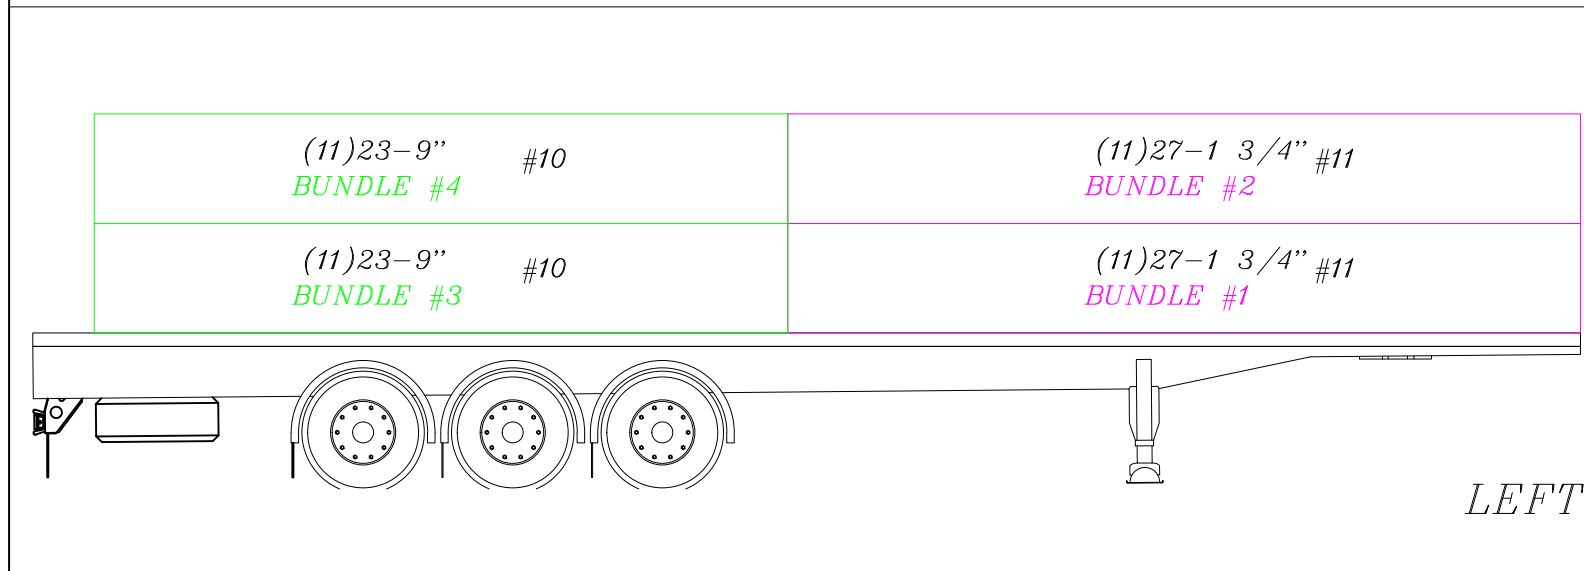


LEFT RIGHT

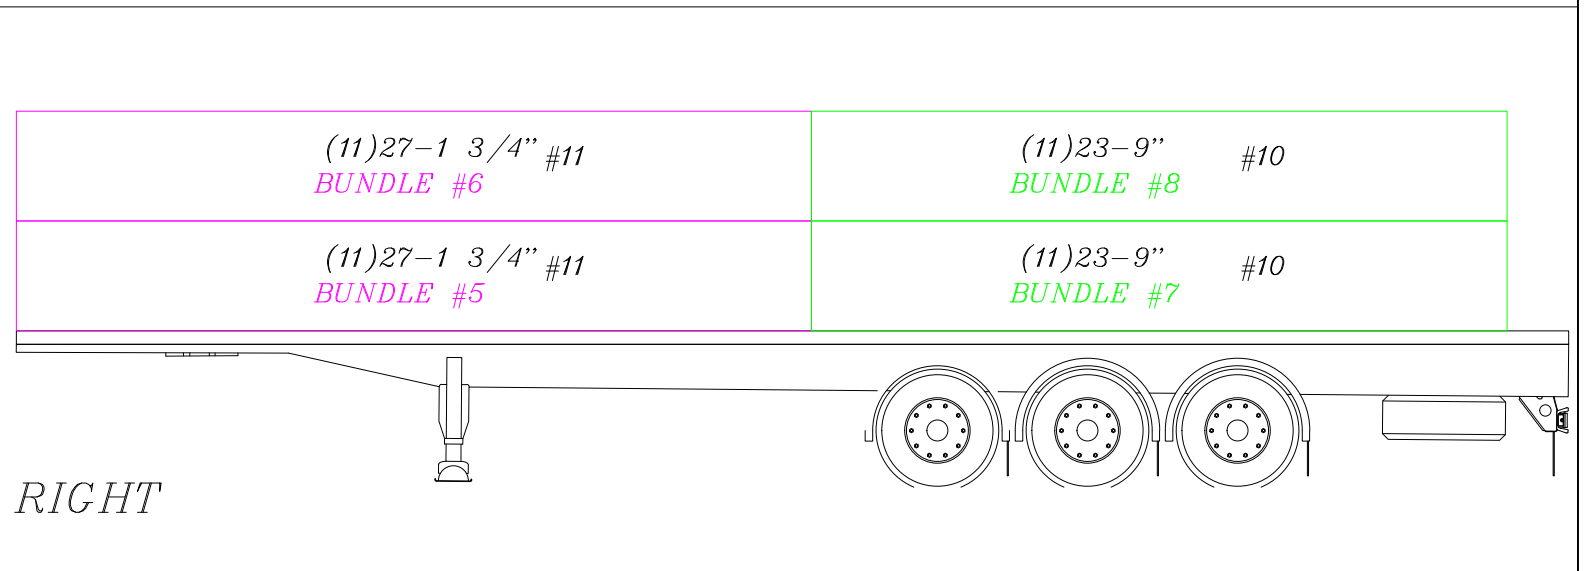


TRUCK 2 LEFT BUNDLE SCHEDULE					
BNDL ID	PANEL ID	QTY	LENGTH	TOTAL LENGTH	TOTAL AREA FT ²
9	11	11	27'-1 3/4"	298'-7 1/4"	1060.67
10	11	2	27'-1 3/4"	54'-3 1/2"	192.85
11	1	16	24'-1"	385'-4"	1340.64
12	10	11	23'-9"	261'-3"	908.93
13	10	2	23'-9"	47'-6"	165.26
14	1	15	24'-1"	361'-3"	1256.85
TOTAL		57		1408'-2 3/4"	4925.20

TRUCK 2 TRUCK 2

TRUCK 2 RIGHT BUNDLE SCHEDULE					
BNDL ID	PANEL ID	QTY	LENGTH	TOTAL LENGTH	TOTAL AREA FT ²
15	11	11	27'-1 3/4"	298'-7 1/4"	1060.67
16	1	18	24'-1"	433'-6"	1508.22
17	10	11	23'-9"	261'-3"	927.98
18	18	18	24'-1"	433'-6"	1508.22
TOTAL		58		1426'-10 1/4"	5005.08

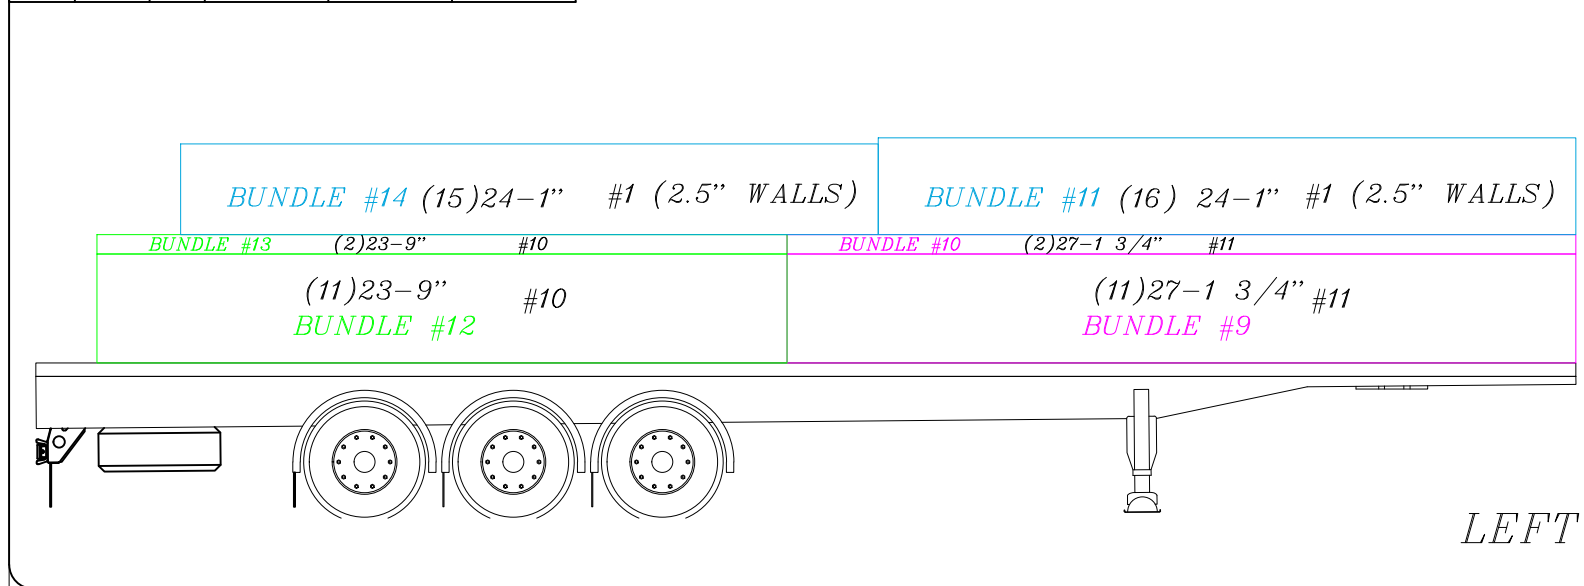

LEFT RIGHT

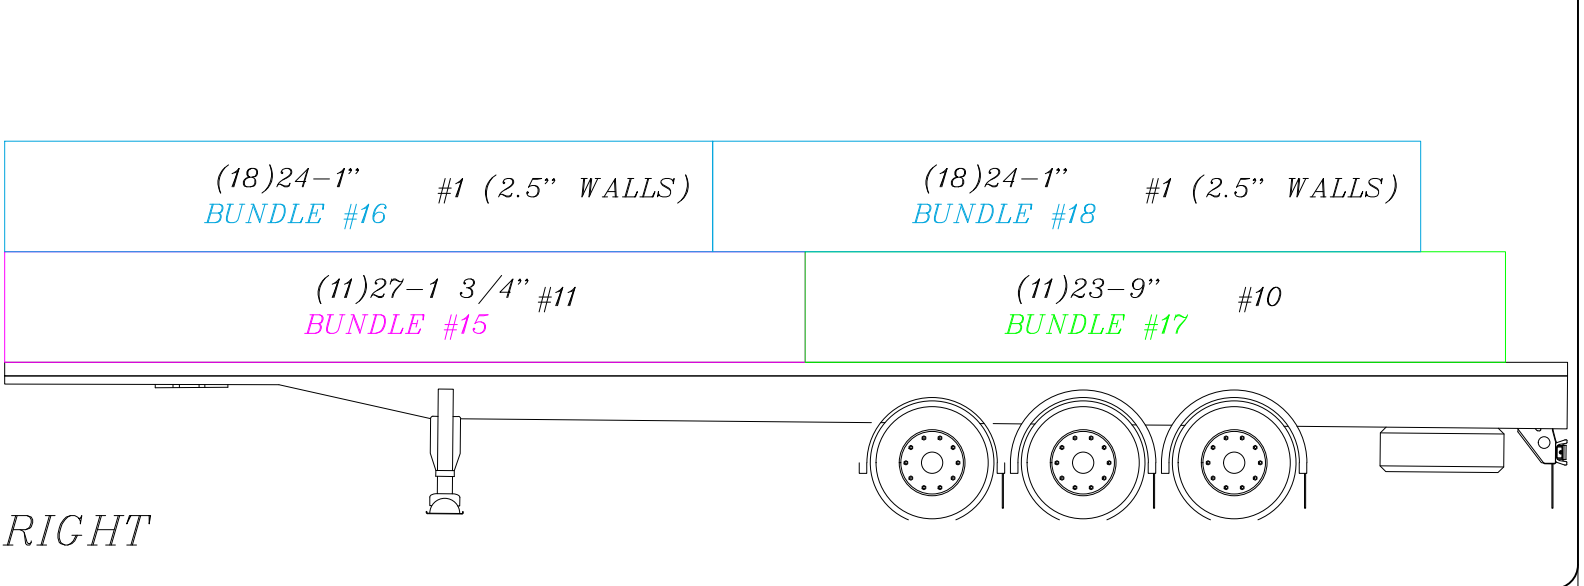

ISSUE:	DWN:	CHK:	ENG:	MFG:	DATE:
APPROVAL					
TRUCK LOADING					

PROJECT NAME:

CUSTOMER:



Simply Efficient

PO BOX#250
SULTAN, WA 98294




877-300-3794
SALES@R-SEAL.COM

TRUCK 2 LEFT BUNDLE SCHEDULE					
BNDL ID	PANEL ID	QTY	LENGTH	TOTAL LENGTH	TOTAL AREA FT ²
19	9	5	32'-5"	162'-1"	563.91
19	8	4	31'-0 1/4"	124'-1"	431.71
19	7	4	29'-10 1/4"	119'-5"	415.47
19	6	4	28'-8 3/4"	114'-11"	399.81
20	5	4	27'-6 3/4"	110'-3"	383.58
20	4	4	26'-5"	105'-8"	367.63
20	3	4	25'-3"	101'-0"	351.40
20	2	3	10'-0"	30'-0"	104.38
TOTAL		32		867'-5"	3017.89

TRUCK 3

TRUCK 3

TRUCK 2 LEFT BUNDLE SCHEDULE					
BNDL ID	PANEL ID	QTY	LENGTH	TOTAL LENGTH	TOTAL AREA FT ²
21	9	5	32'-5"	162'-1"	563.91
21	8	4	31'-0 1/4"	124'-1"	431.71
21	7	4	29'-10 1/4"	119'-5"	415.47
21	6	4	28'-8 3/4"	114'-11"	399.81
22	5	4	27'-6 3/4"	110'-3"	383.58
22	4	4	26'-5"	105'-8"	367.63
22	3	4	25'-3"	101'-0"	351.40
TOTAL		29		837'-5"	2913.51

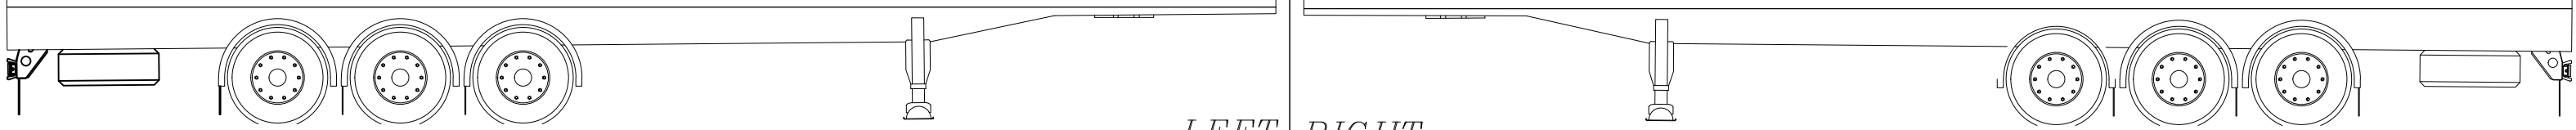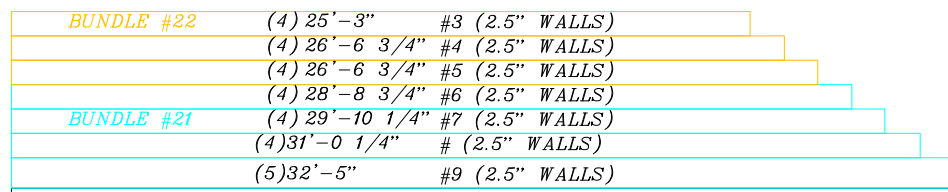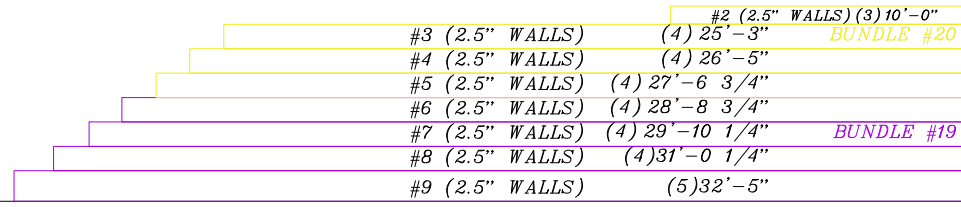

LEFT RIGHT

ISSUE:	DWN:	CHK:	ENG:	MFG:	DATE:
APPROVAL					
TRUCK LOADING					

PROJECT NAME:

CUSTOMER:



PO BOX#250
SULTAN, WA 98294
877-300-3794
SALES@R-SEAL.COM