


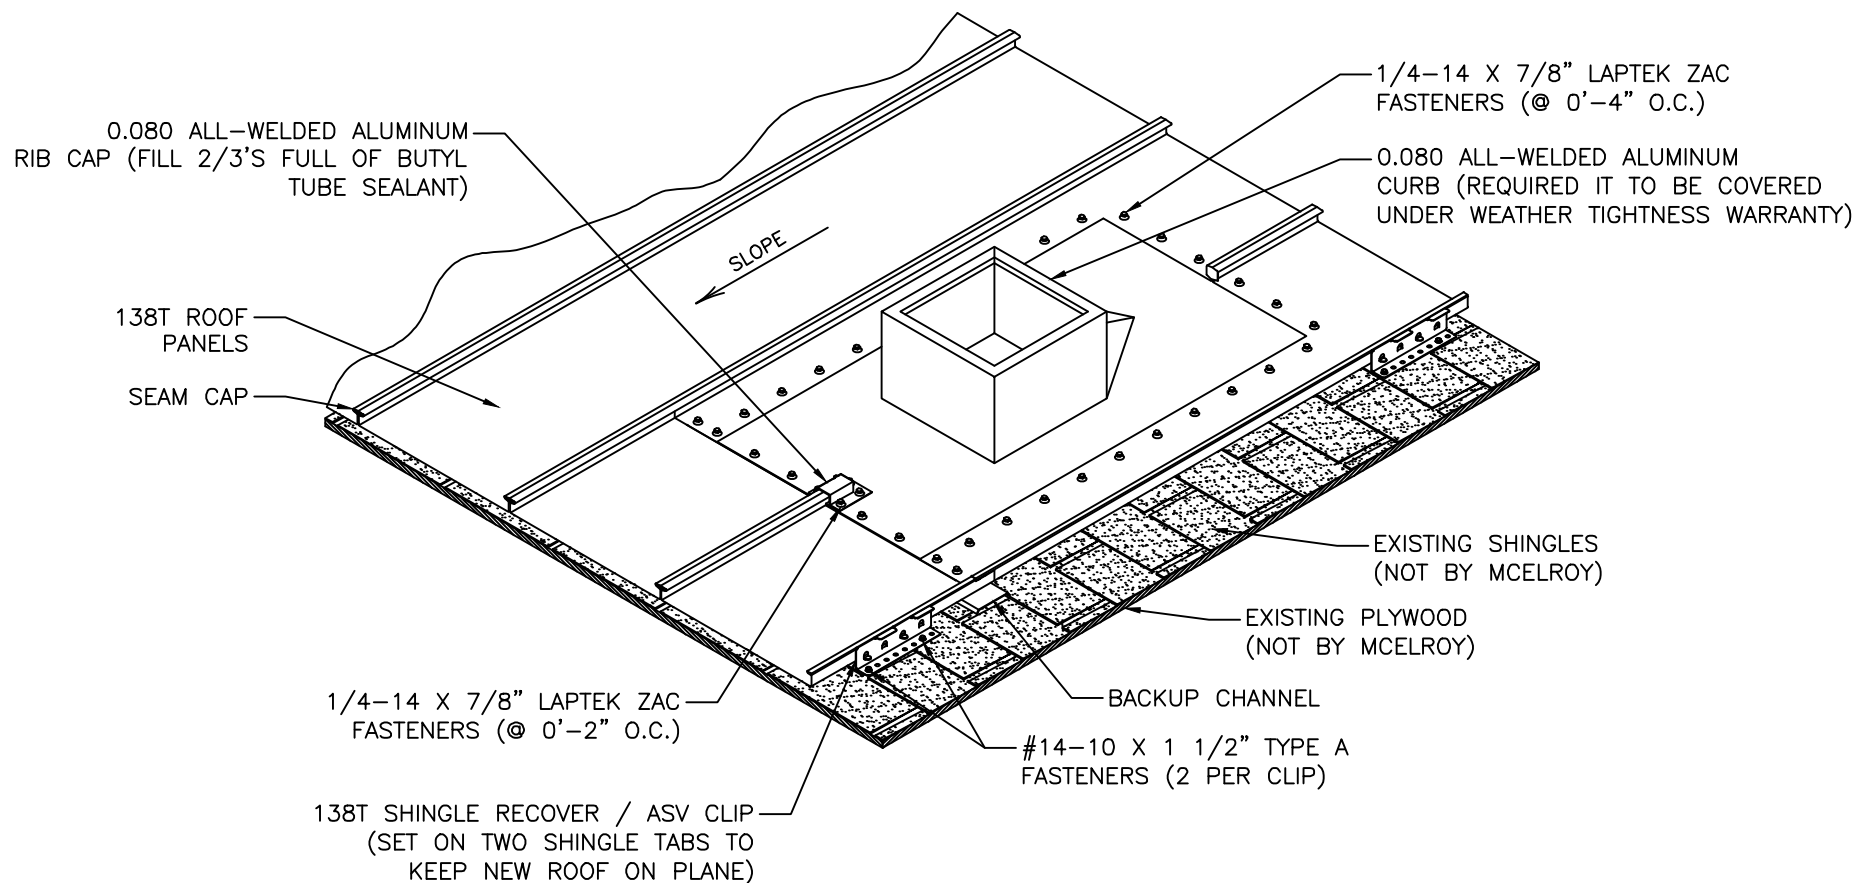

ROOF CURB DETAIL - STEP #5

ISSUE/REVISION DATE:

04/14/2025

ROOF PANEL: 138T

SUBSTRATE: SHINGLES

SCALE: N.T.S.