



** CLEARANCE REQUIRED FOR THERMAL MOVEMENT

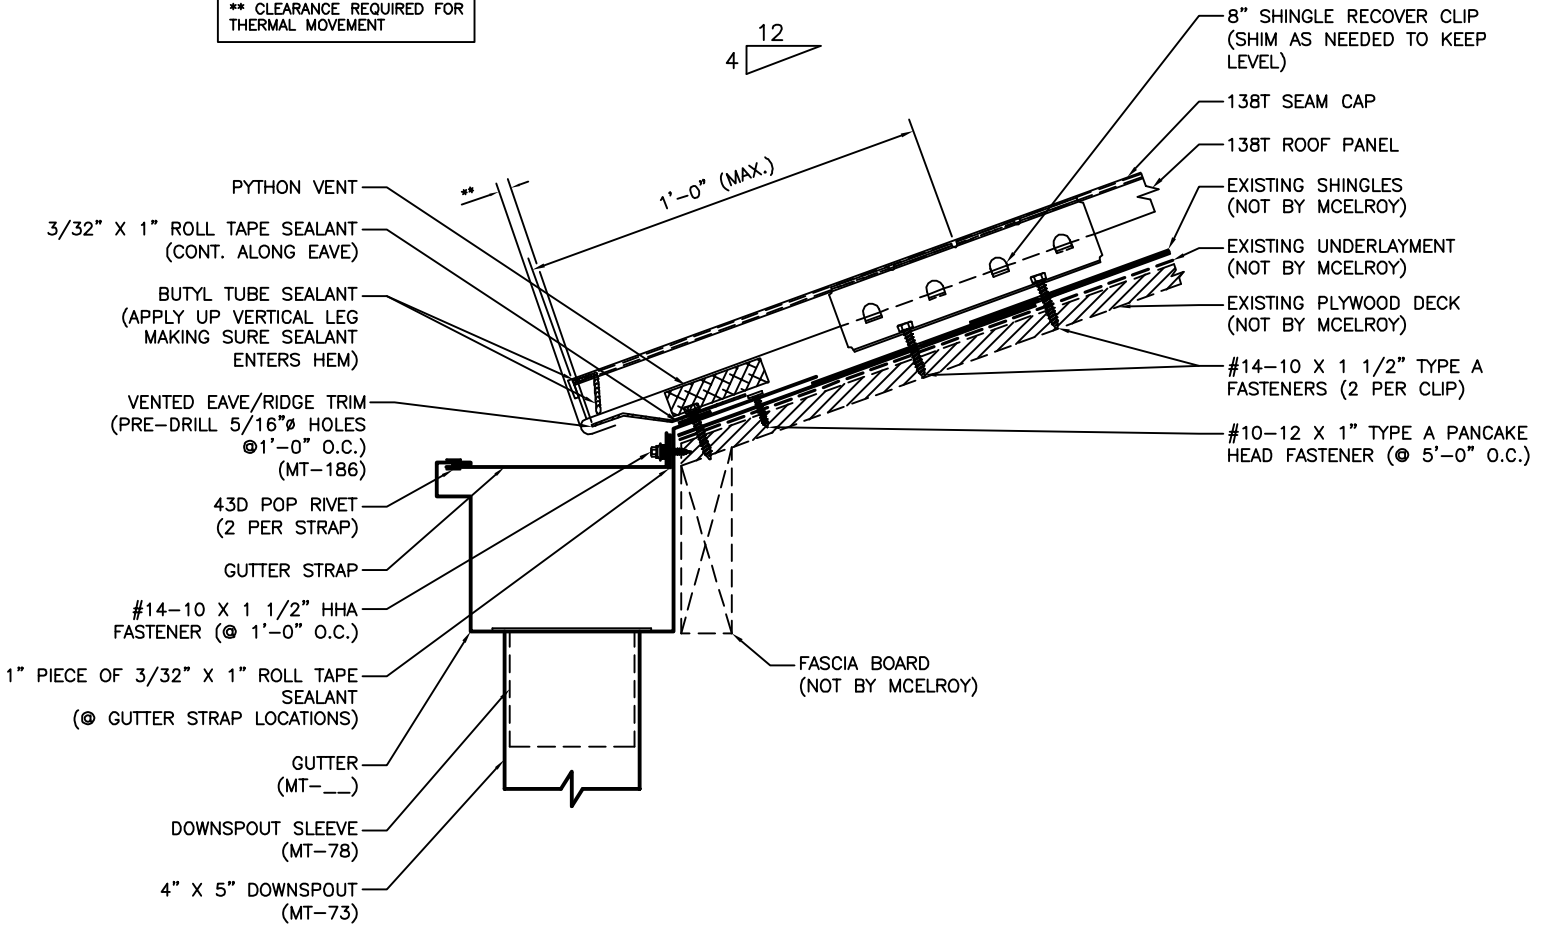

EAVE w/ ALT. GUTTER DETAIL

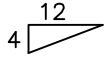

ROOF PANEL: 138T

SUBSTRATE: SHINGLE RECOVER

ISSUE/REVISION DATE:
03/10/2016

SCALE: N.T.S.