


SLOPES LESS THAN 3:12 WILL  
REQUIRE THE PAN OF THE  
PANEL TO BE FOLDED UP.

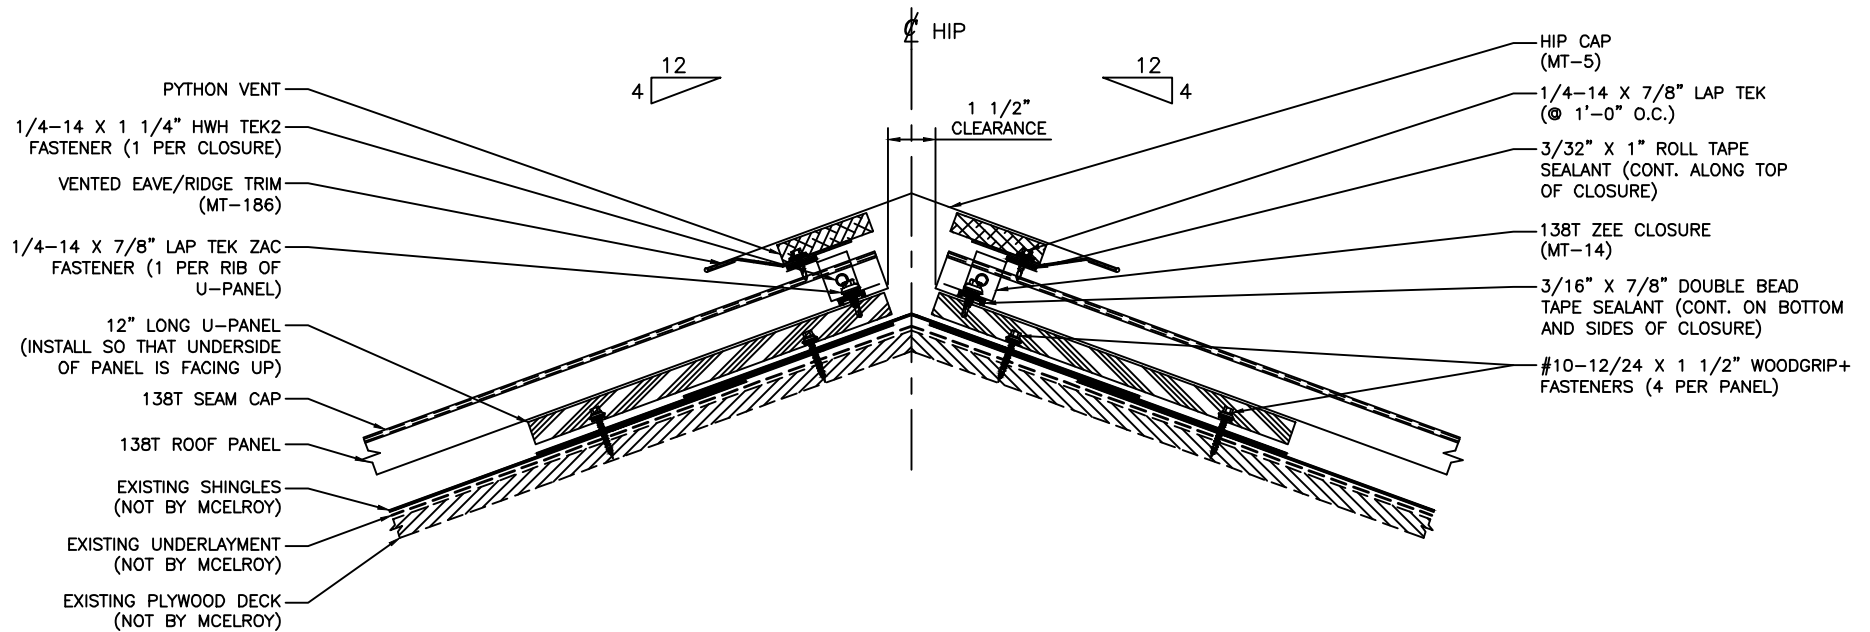

## HIP DETAIL

ISSUE/REVISION DATE:

04/14/2025

ROOF PANEL: 138T

SUBSTRATE: SHINGLES

SCALE: N.T.S.