


SLOPES LESS THAN 3:12 WILL
REQUIRE THE PAN OF THE
PANEL TO BE FOLDED UP.

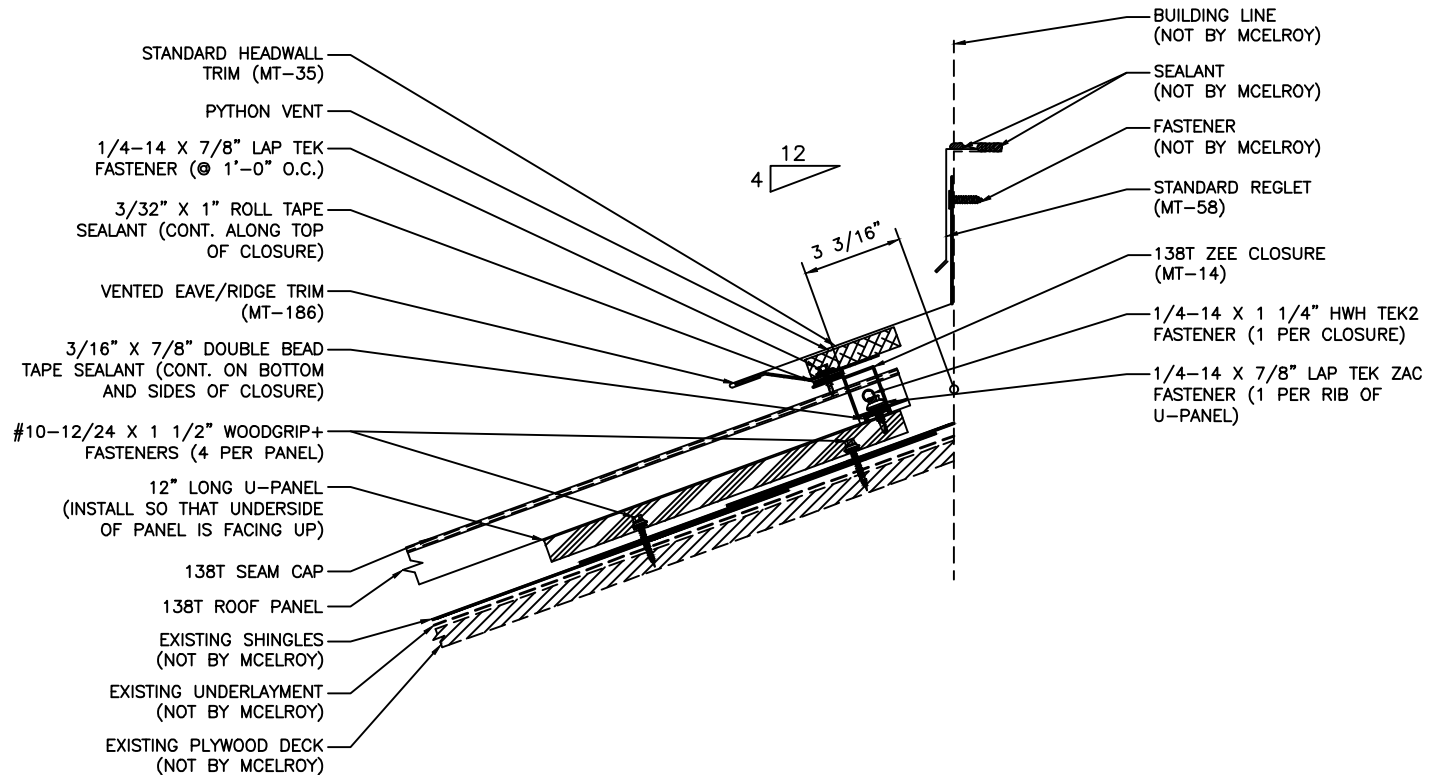

HIGH SIDE TIE-IN DETAIL

ISSUE/REVISION DATE:

04/14/2025

ROOF PANEL: 138T

SUBSTRATE: SHINGLES

SCALE: N.T.S.