




## STEP #1

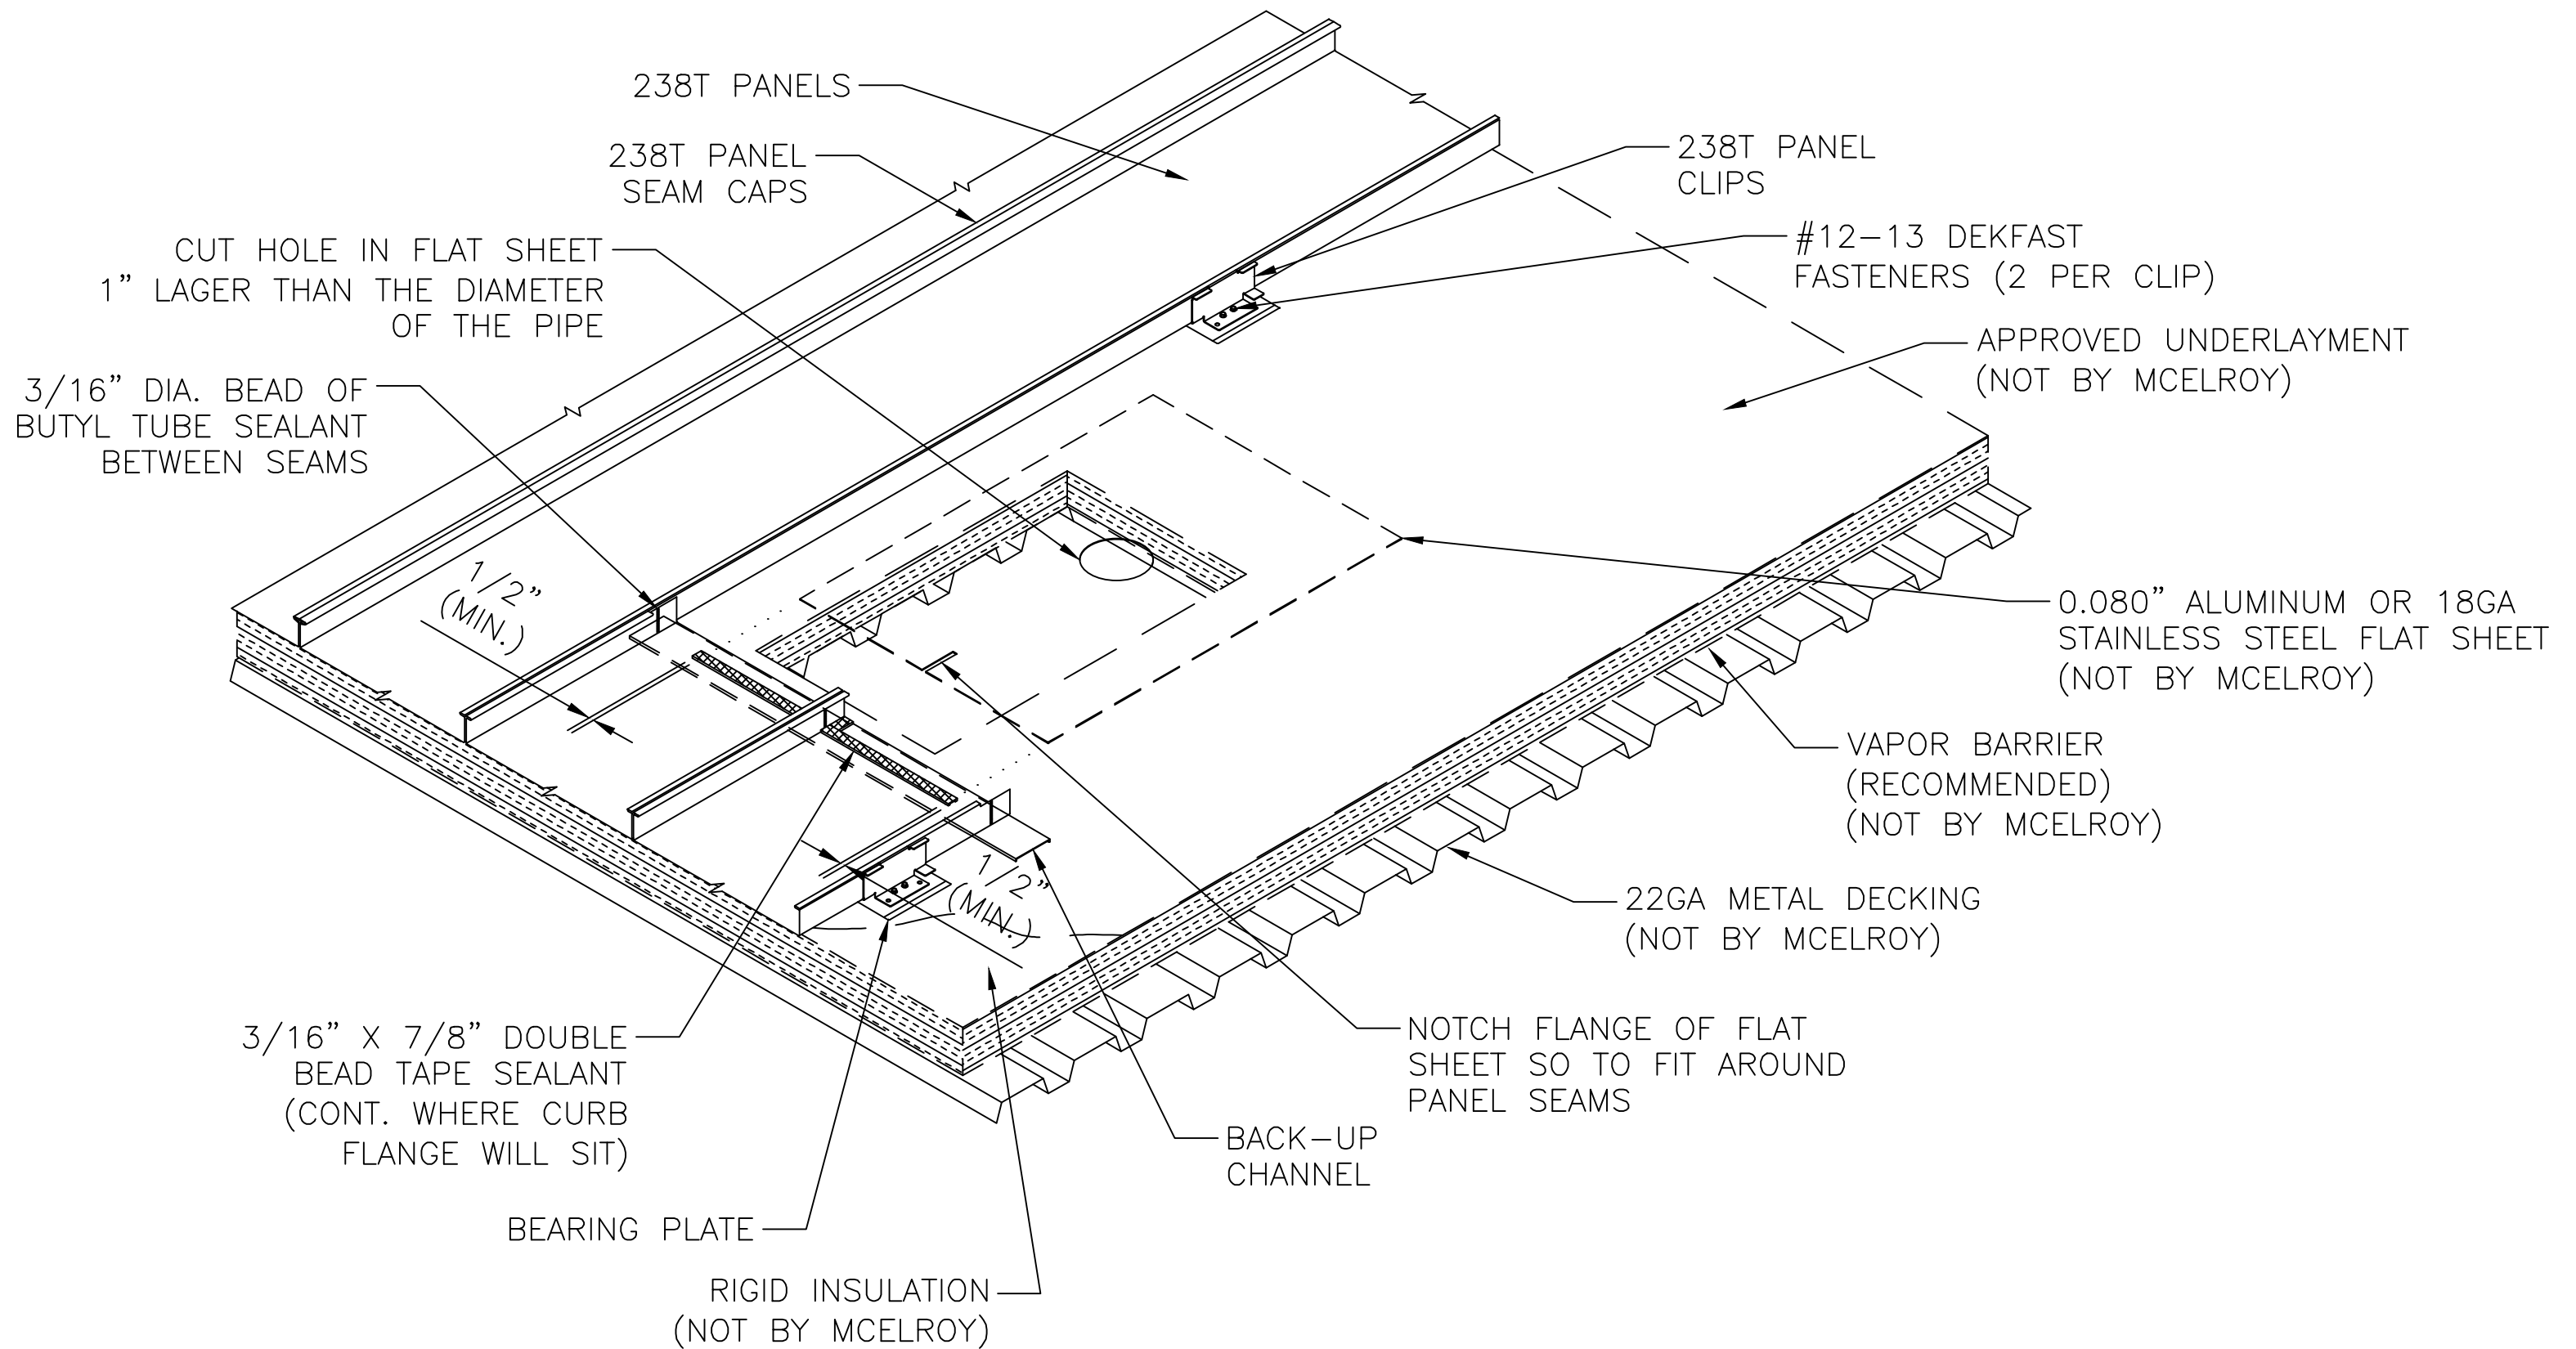

## STEP #2

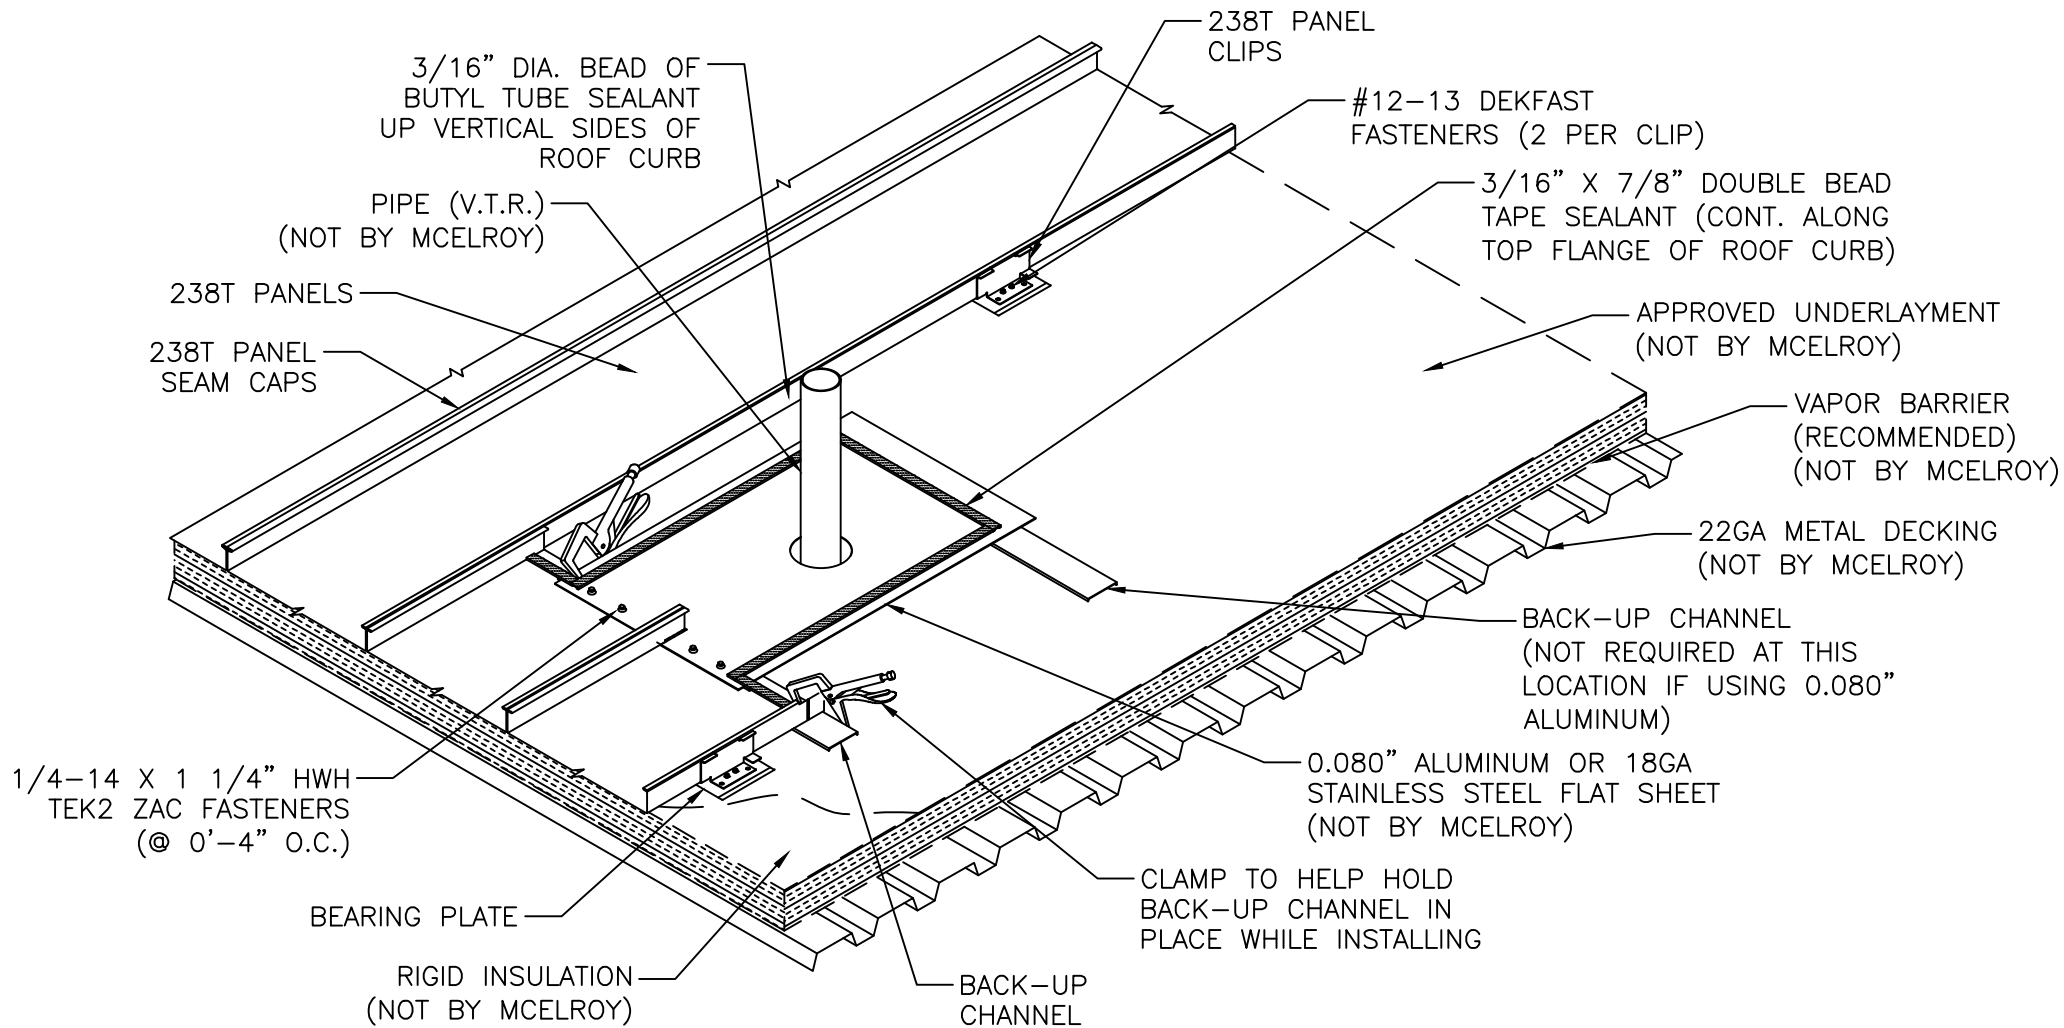


## STEP #3

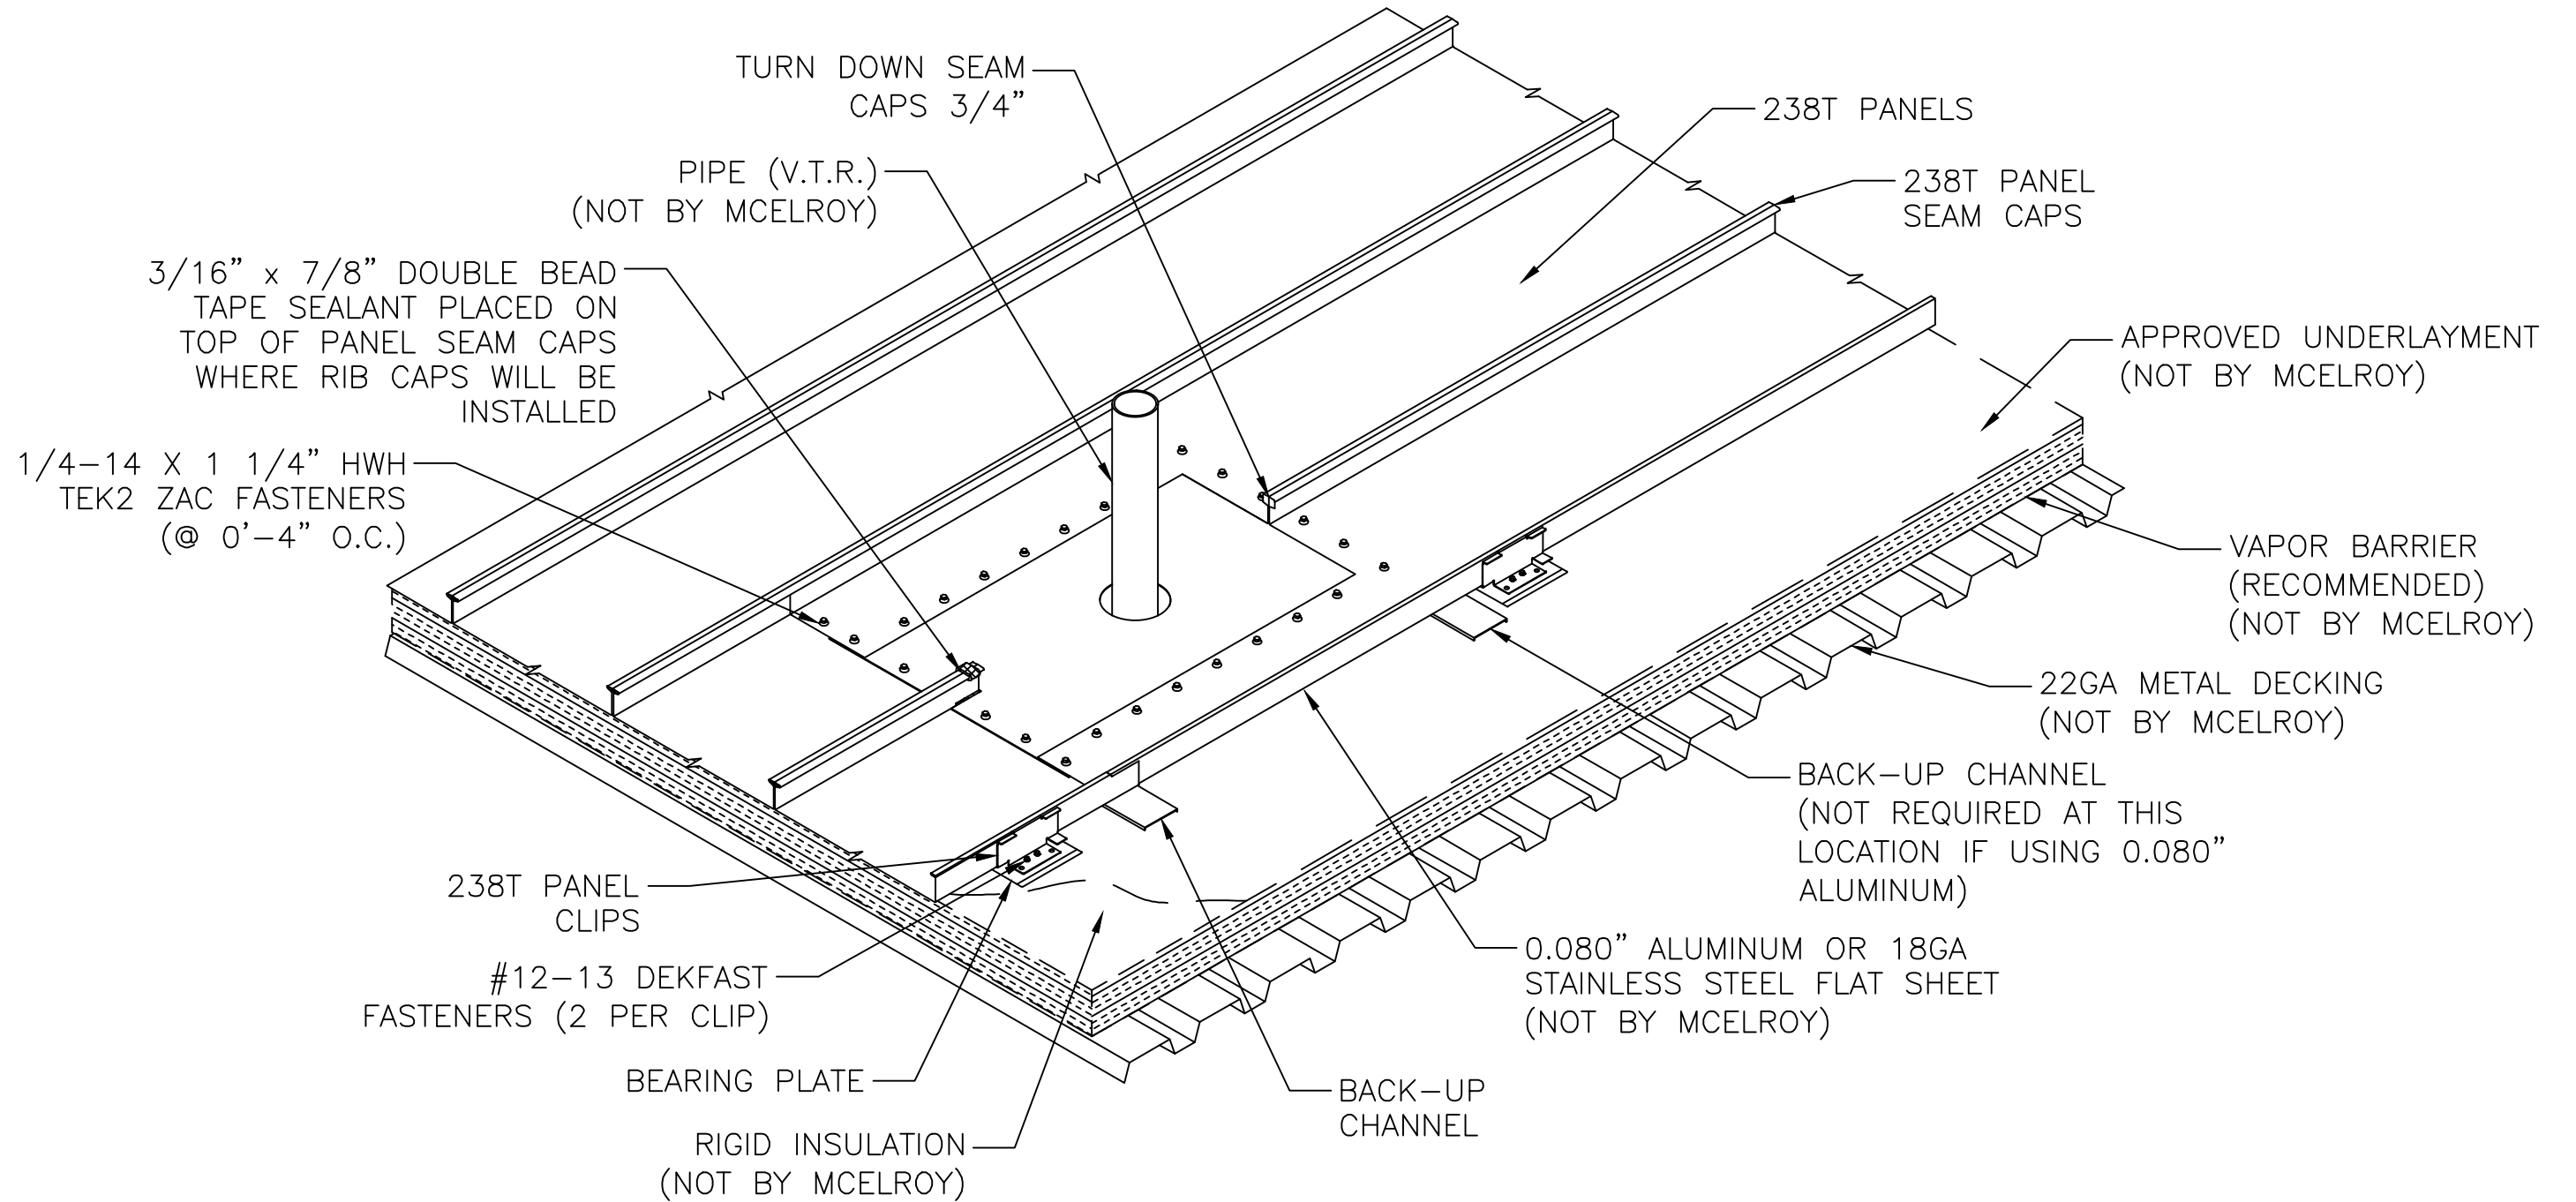

## STEP #4

NOTE: GUTTERS AND PENETRATIONS SHOULD BE PROTECTED BY A SNOWGUARD SYSTEM TO PREVENT DAMAGE FROM SLIDING ICE AND SNOW.

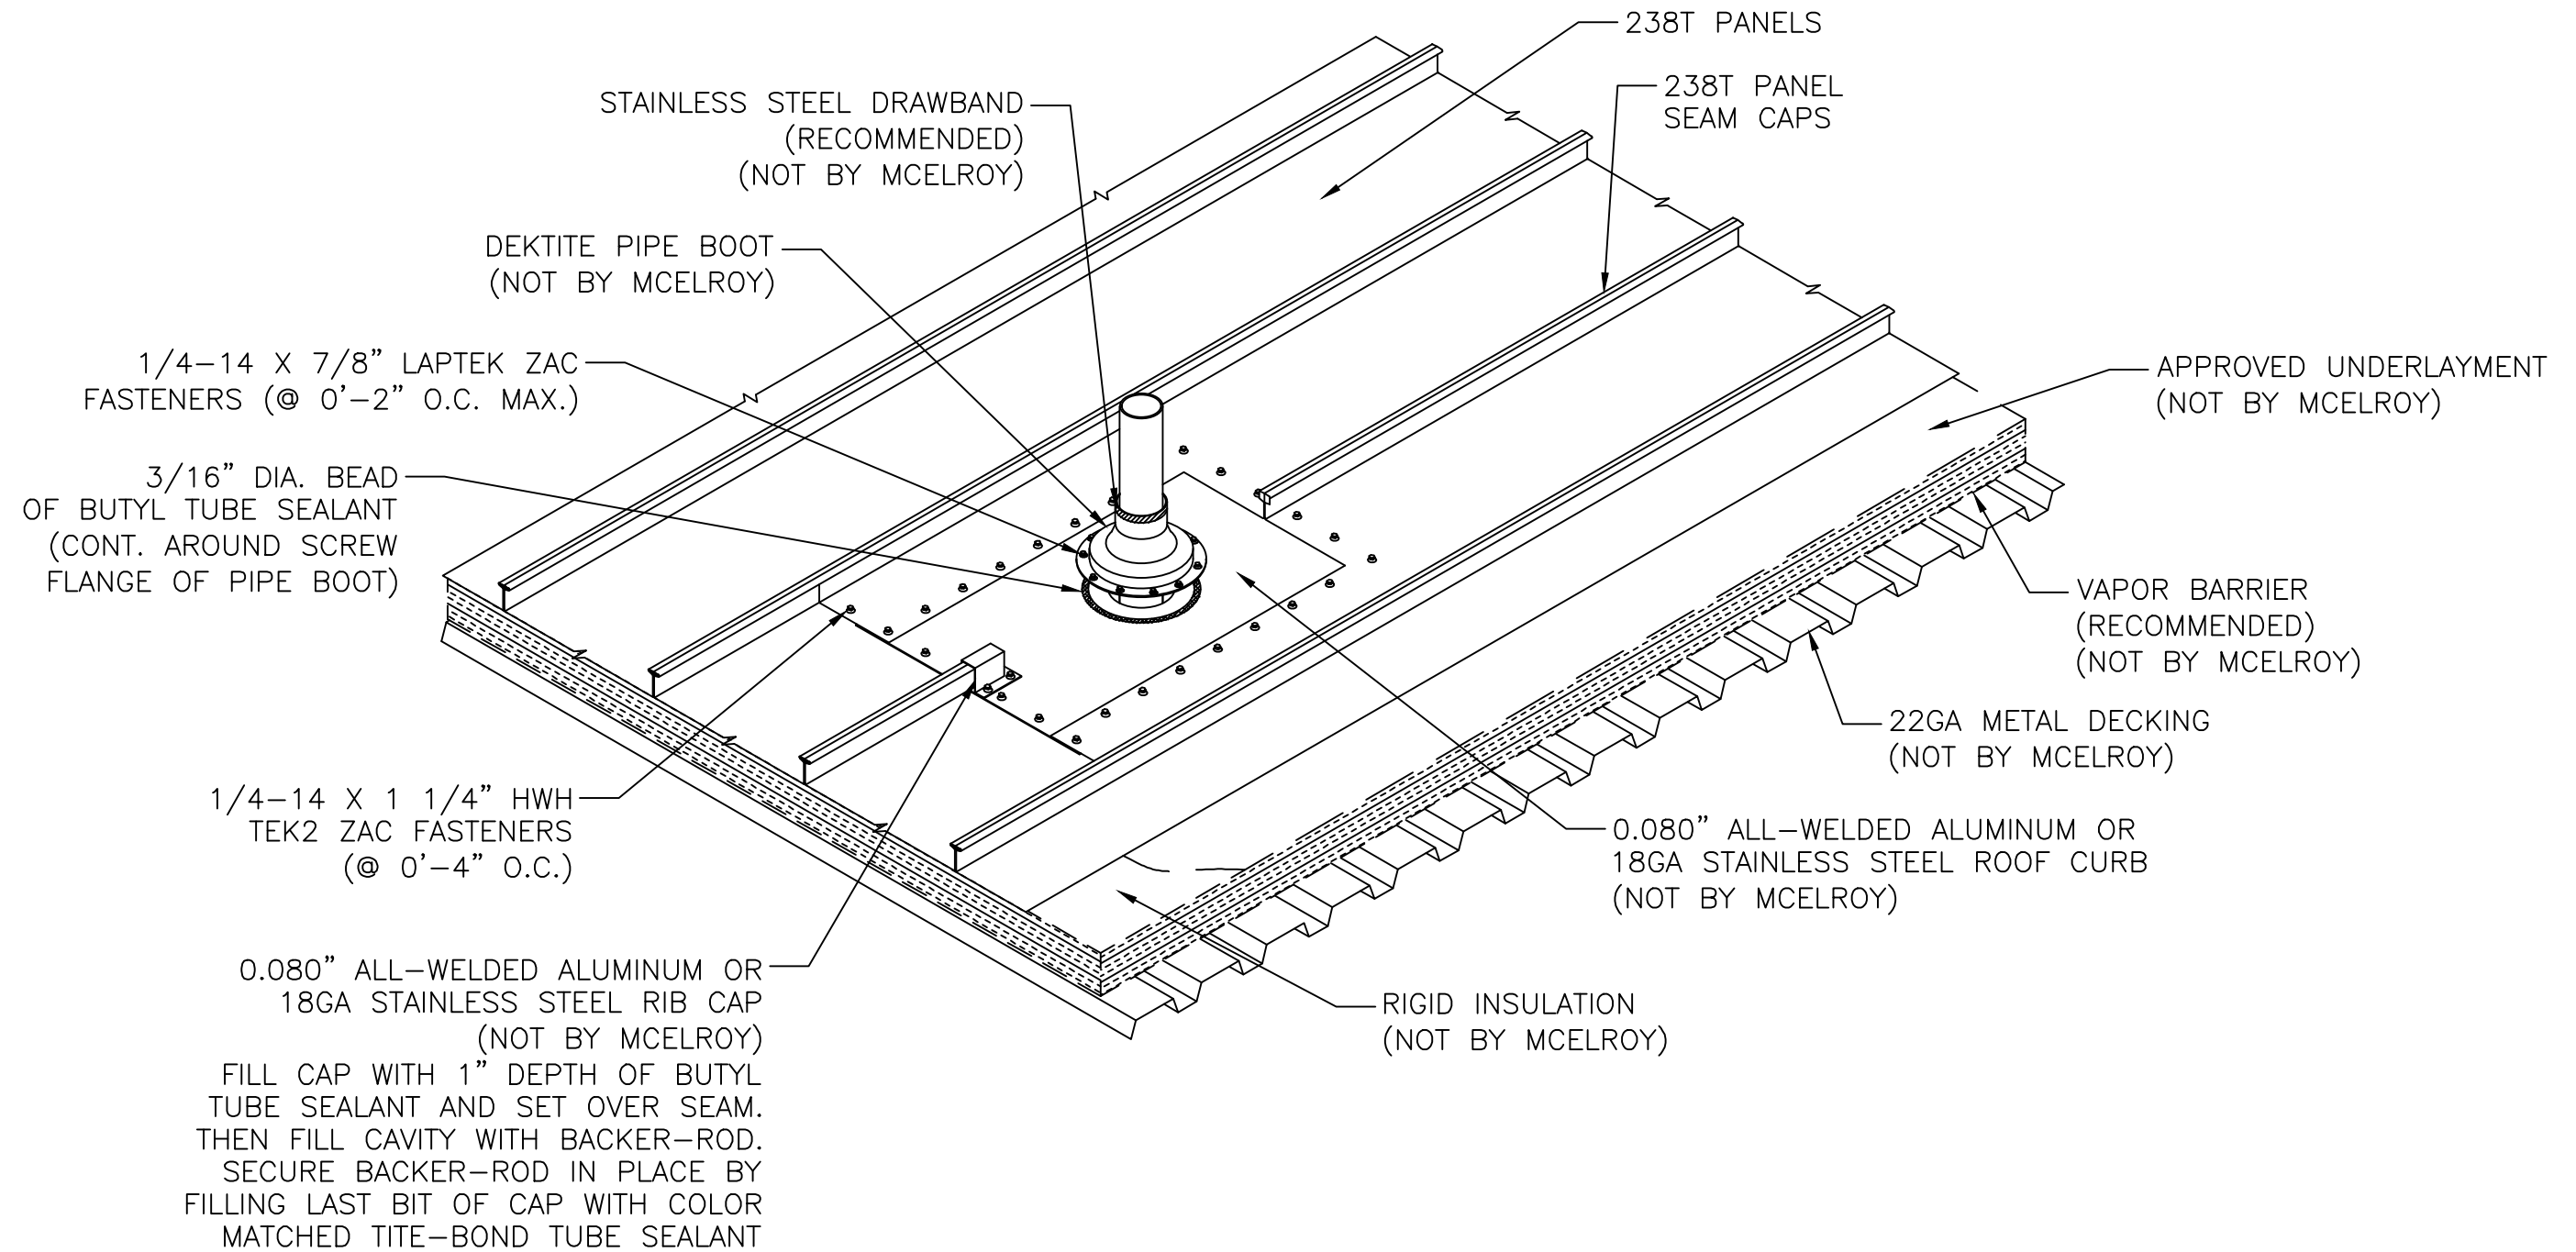

## STEP #5