
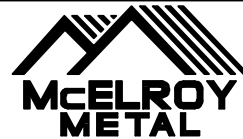


*NOTE:
 REFER TO FASTENER PATTERN
 DETAIL PAGE FOR FASTENER
 SPACING.

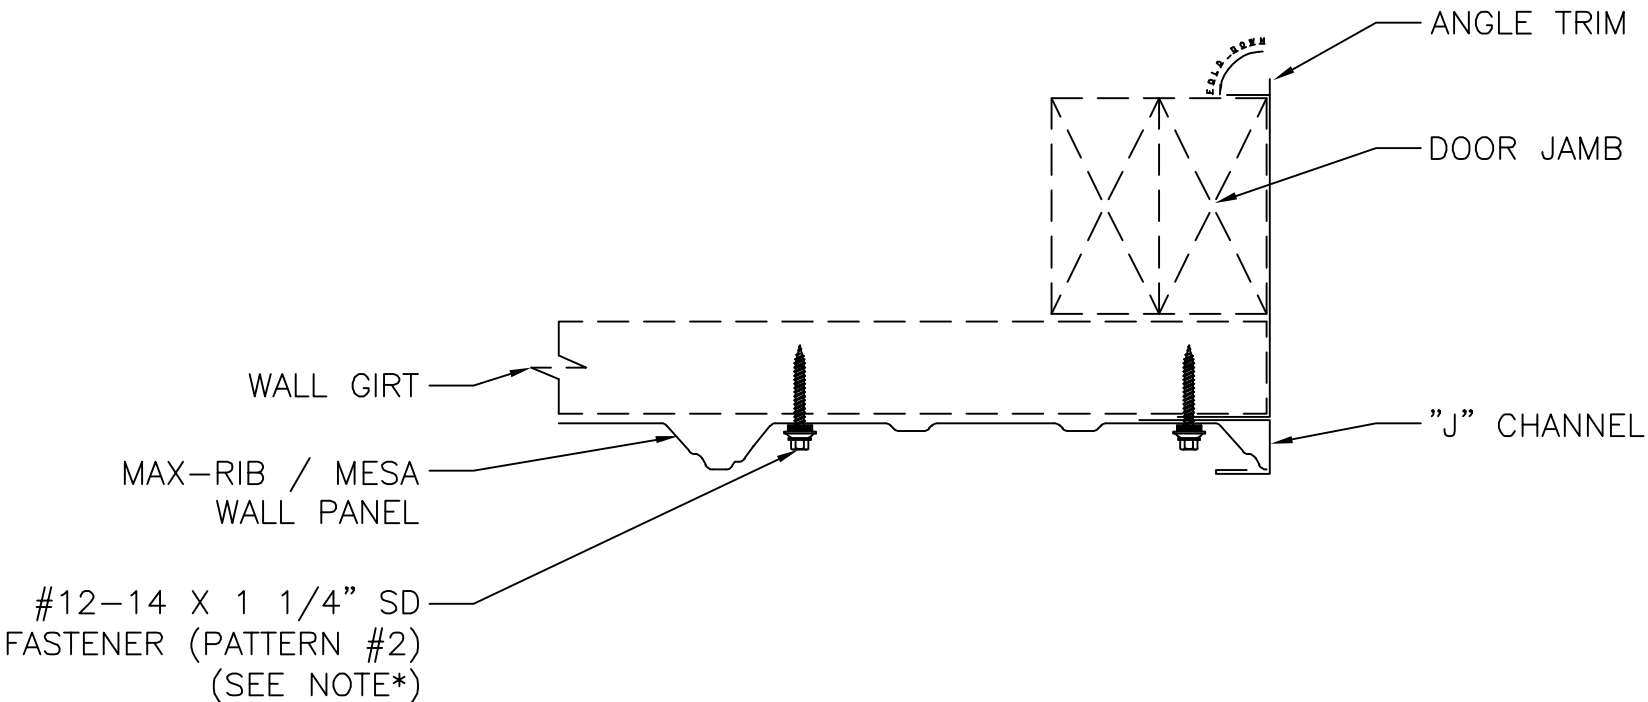

OVERHEAD DOOR JAMB DETAIL

ISSUE/REVISION DATE:
 06/19/2020

ROOF PANEL: MAX RID/MESA

SUBSTRATE: POSTED/AME

SCALE: N T C