


*NOTE:
REFER TO FASTENER PATTERN
DETAIL PAGE FOR FASTENER
SPACING.

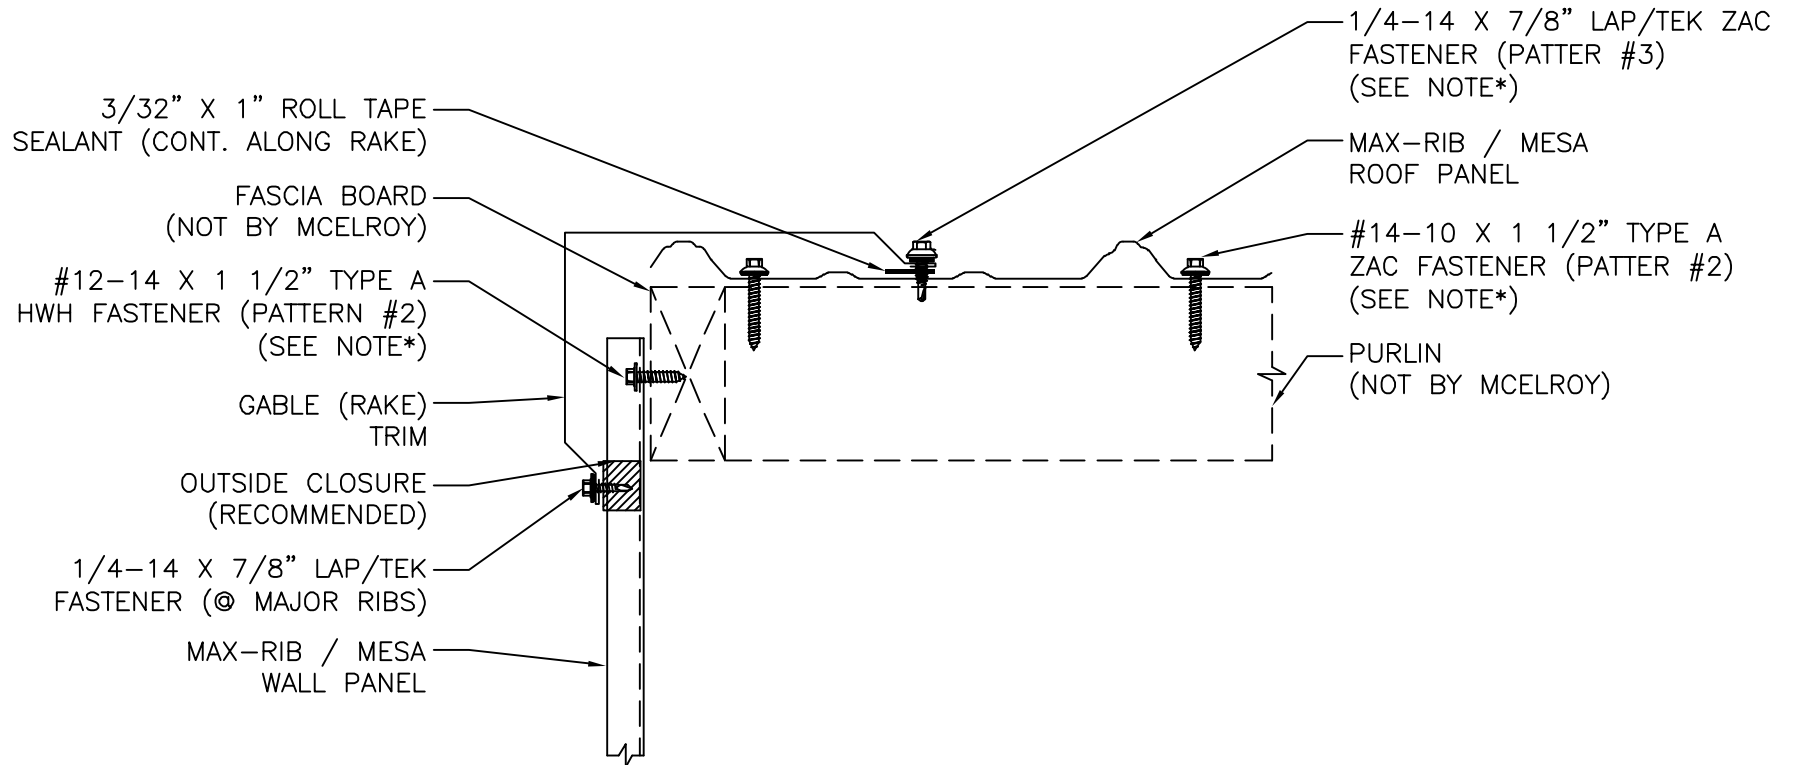

RAKE DETAIL

ISSUE/REVISION DATE:

06/19/2020

ROOF PANEL: MAX-RIB/MESA

SUBSTRATE: POSTED W/ME

SCALE: N.T.S.