


** CLEARANCE REQUIRED FOR THERMAL MOVEMENT

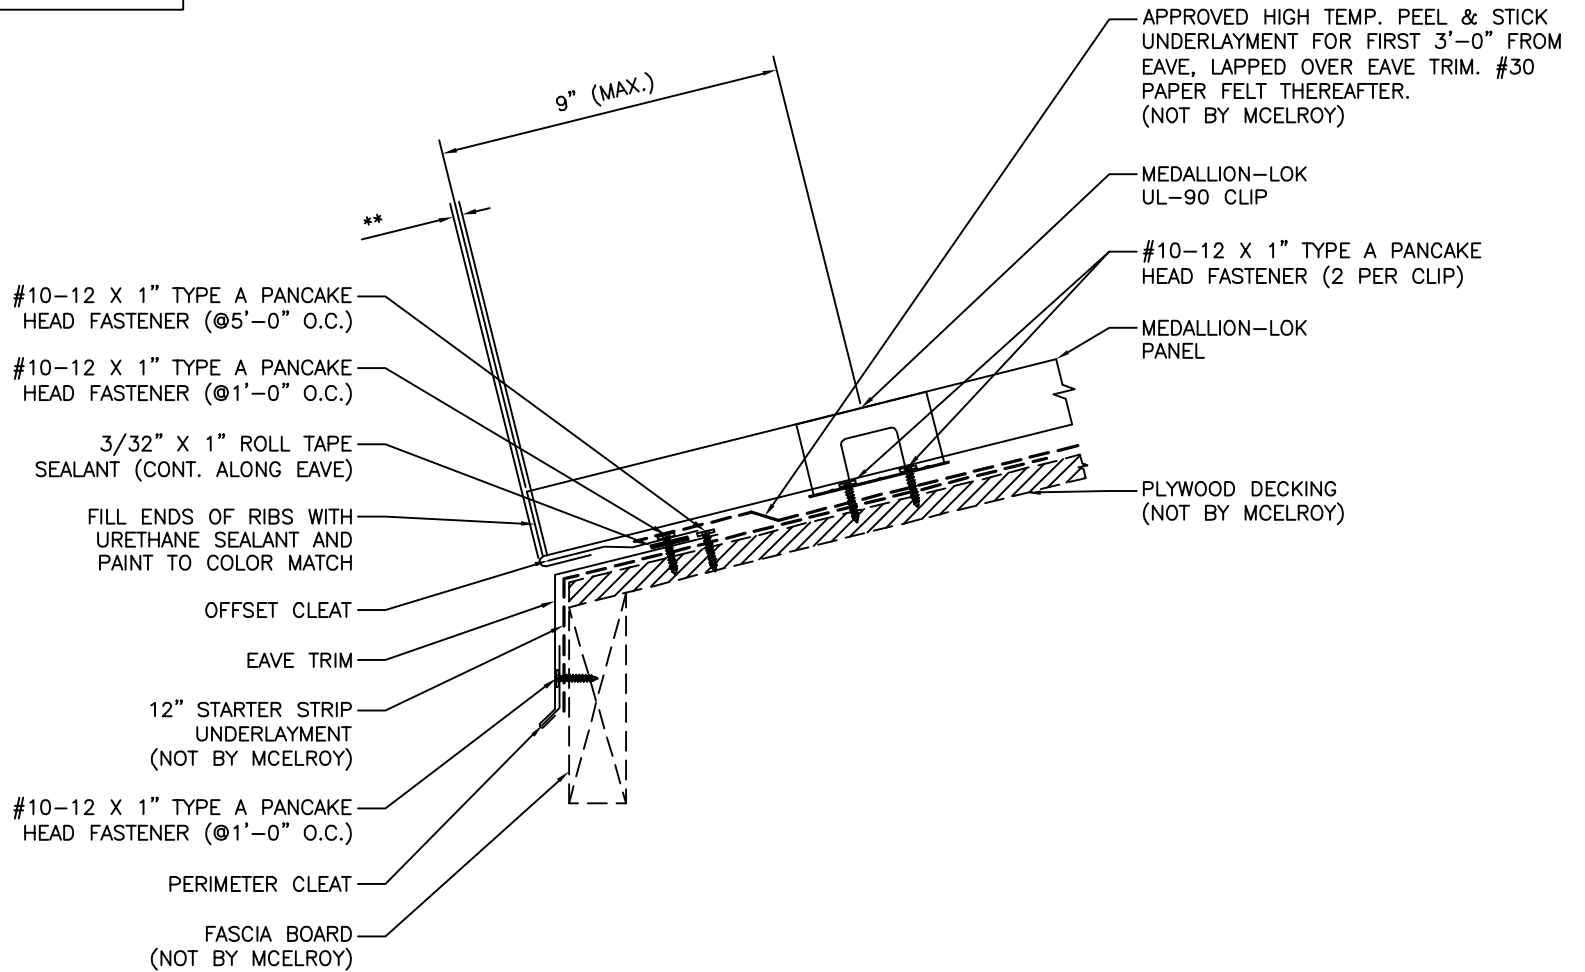

EAVE DETAIL

ISSUE/REVISION DATE:

06/16/2020

ROOF PANEL: MEDALLION LOK

SUBSTRATE: PLYWOOD

SCALE: N.T.S.