


\*\* CLEARANCE REQUIRED FOR THERMAL MOVEMENT

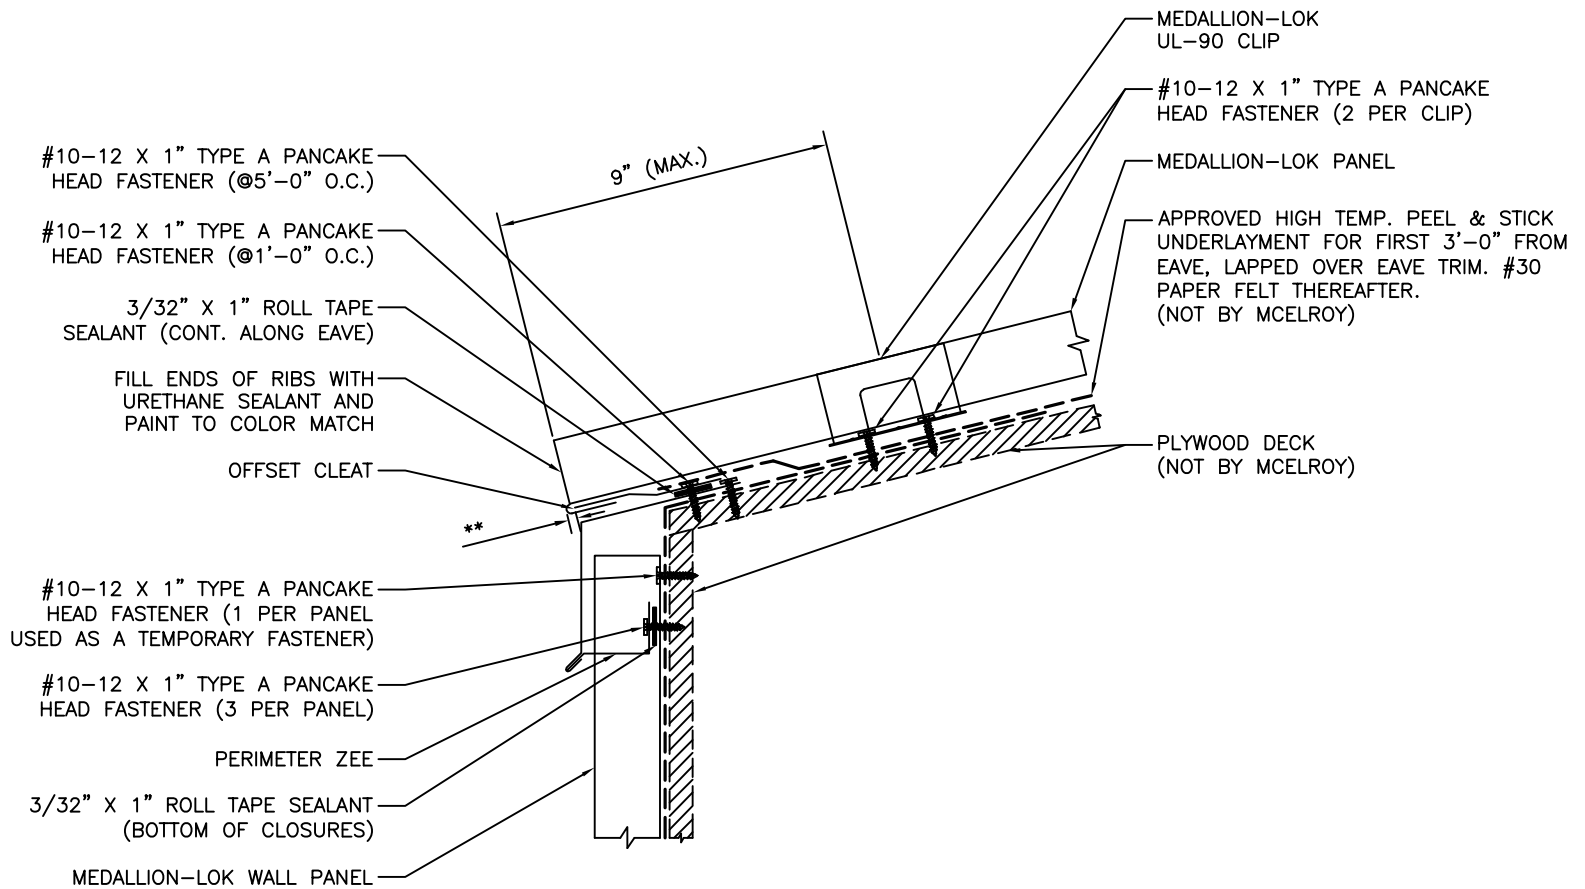

# EAVE with FASCIA PANEL DETAIL

ISSUE/REVISION DATE:

06/17/2020

ROOF PANEL: MEDALLION-LOK

SUBSTRATE: PLYWOOD

SCALE: N.T.S.