




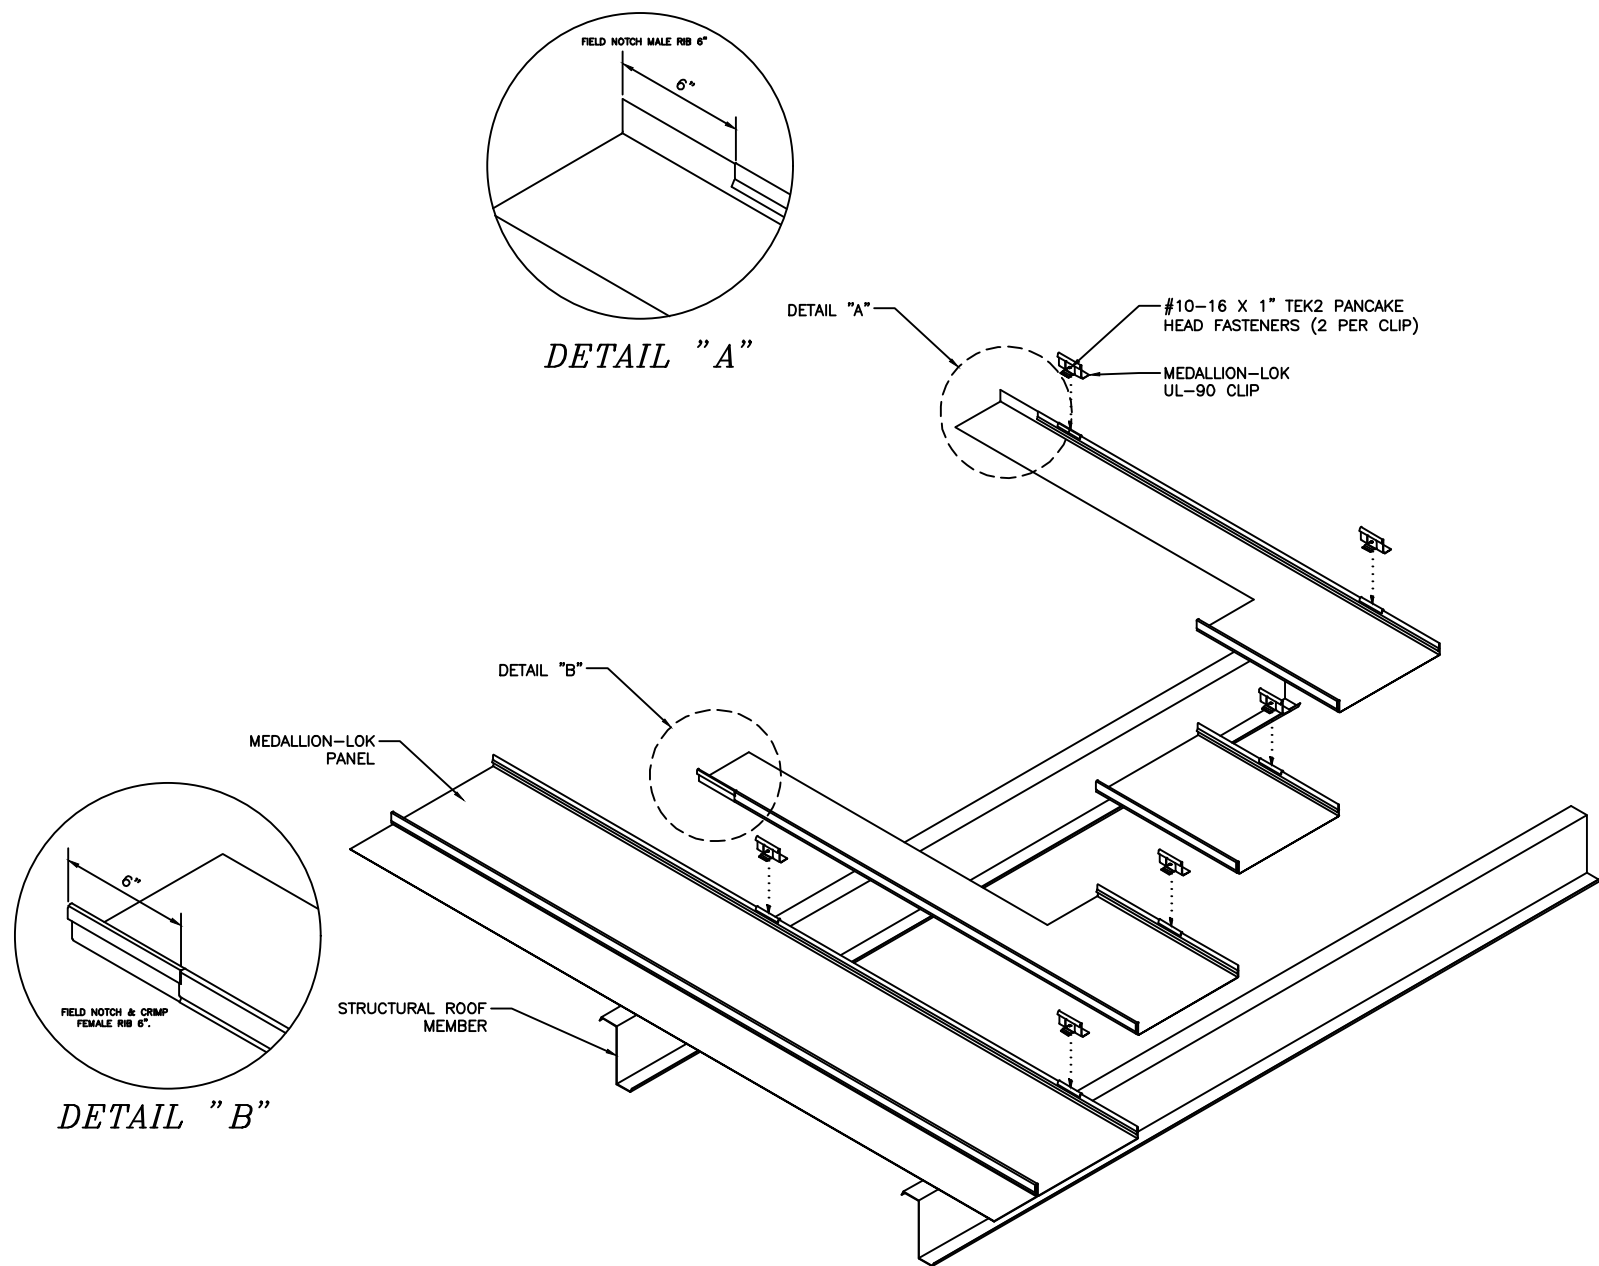


STEP 1

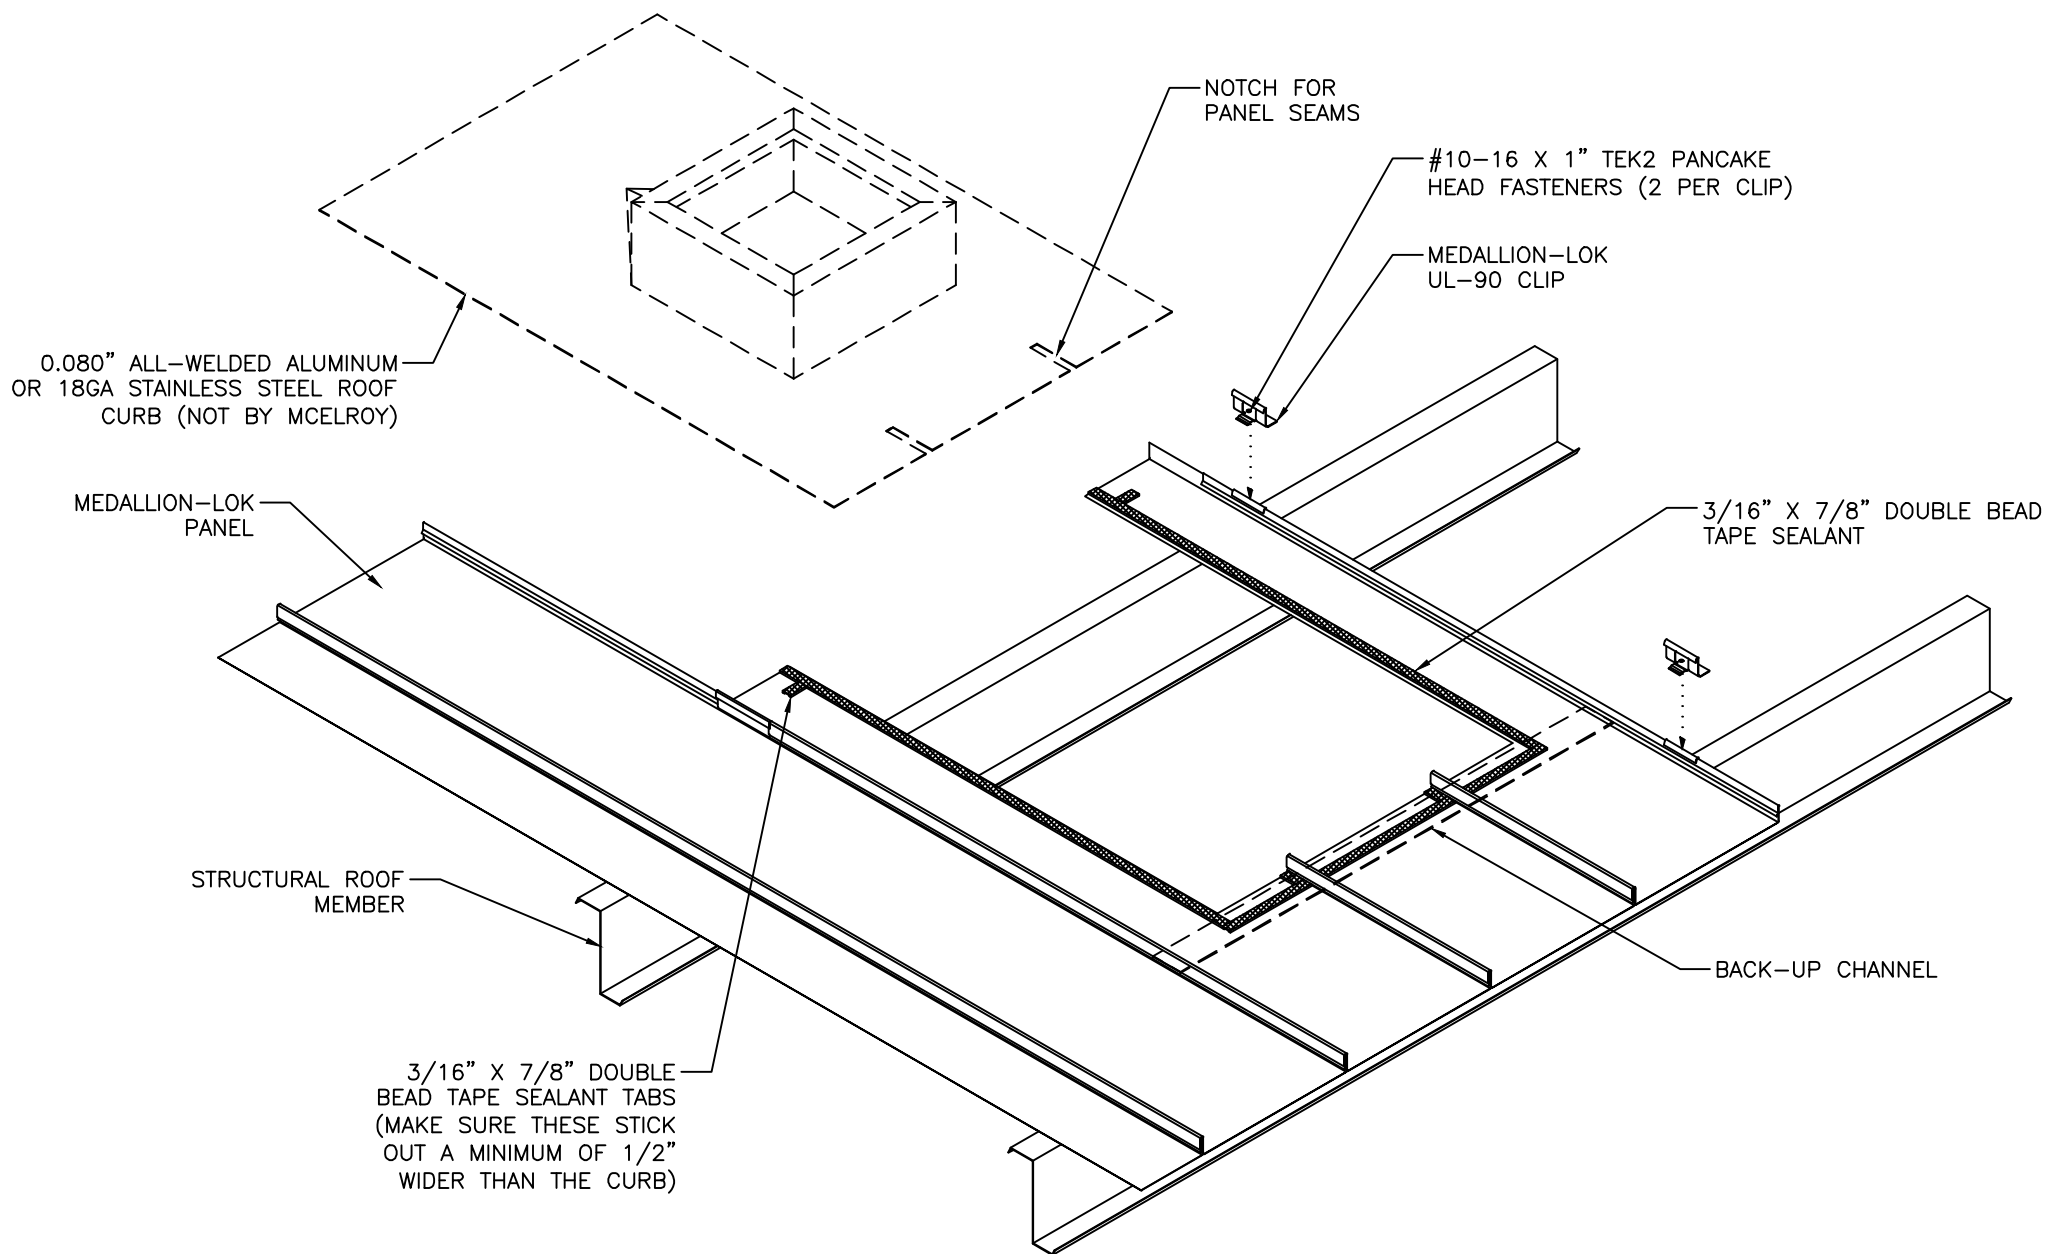


STEP 2

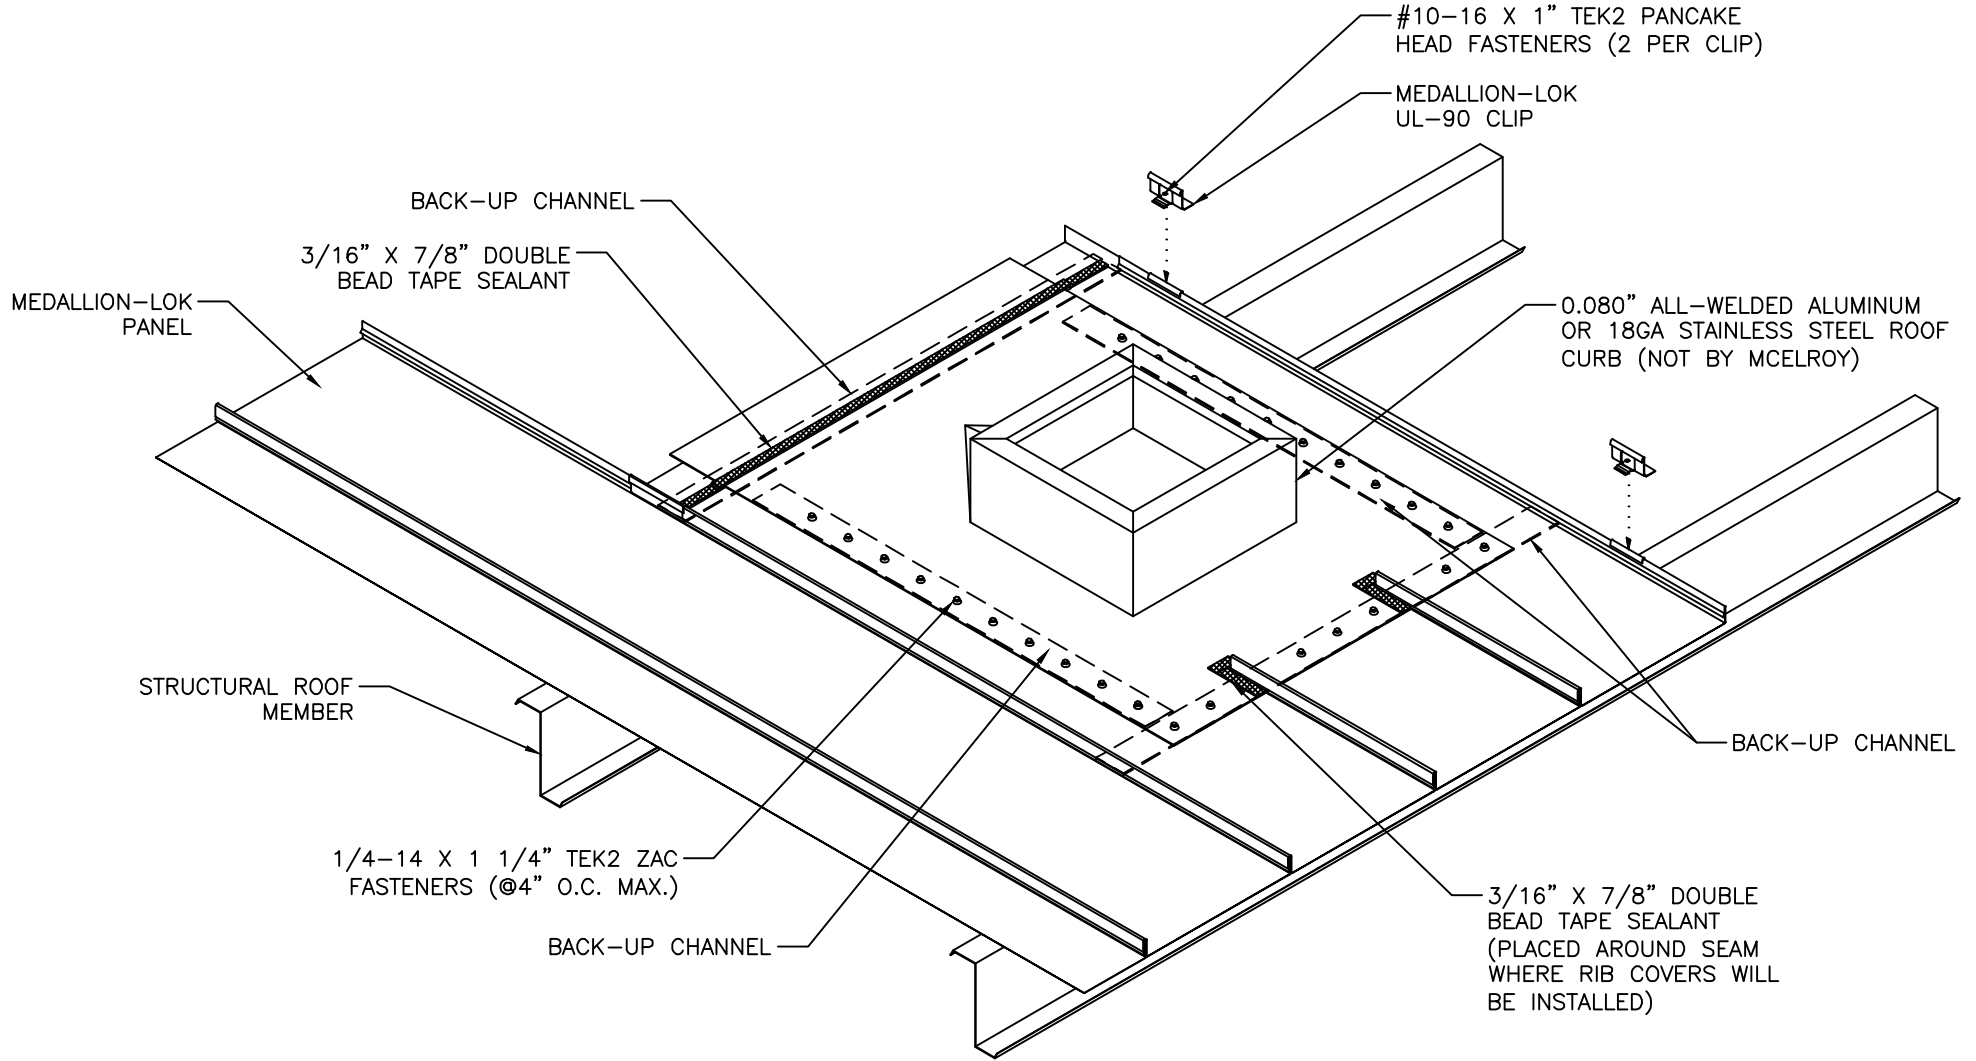

STEP 3

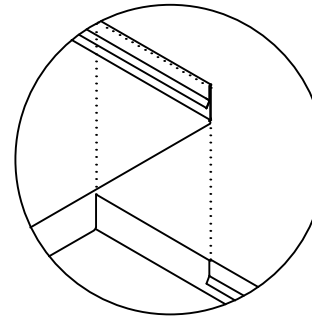

DETAIL "C"

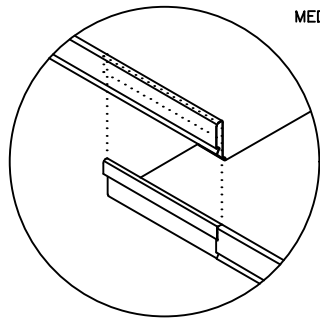

DETAIL "D"

1/4-14 X 1 1/4" TEK2 ZAC
FASTENERS (SEE FASTENER PATTERNS
ON PAGE B-1 OF INSTALL MANUAL)

MEDALLION-LOK
PANEL

DETAIL "D"
STRUCTURAL ROOF
MEMBER

1/4-14 X 1 1/4" TEK2 ZAC
FASTENERS (Ø4" O.C. MAX.)

0.080" ALL-WELDED ALUMINUM
OR 18GA STAINLESS STEEL FLAT
SHEET (NOT BY MCELROY)

DETAIL "C"


#10-16 X 1" TEK2 PANCAKE
HEAD FASTENERS (2 PER CLIP)

MEDALLION-LOK
UL-90 CLIP

0.080" ALL-WELDED ALUMINUM
OR 18GA STAINLESS STEEL RIB
COVER (NOT BY MCELROY)
(FILL 2/3 FULL OF BUTYL TUBE
SEALANT BEFORE INSTALLING)

1/4-14 X 1 1/4" TEK2 ZAC
FASTENERS (Ø2" O.C. MAX.)

STEP 4

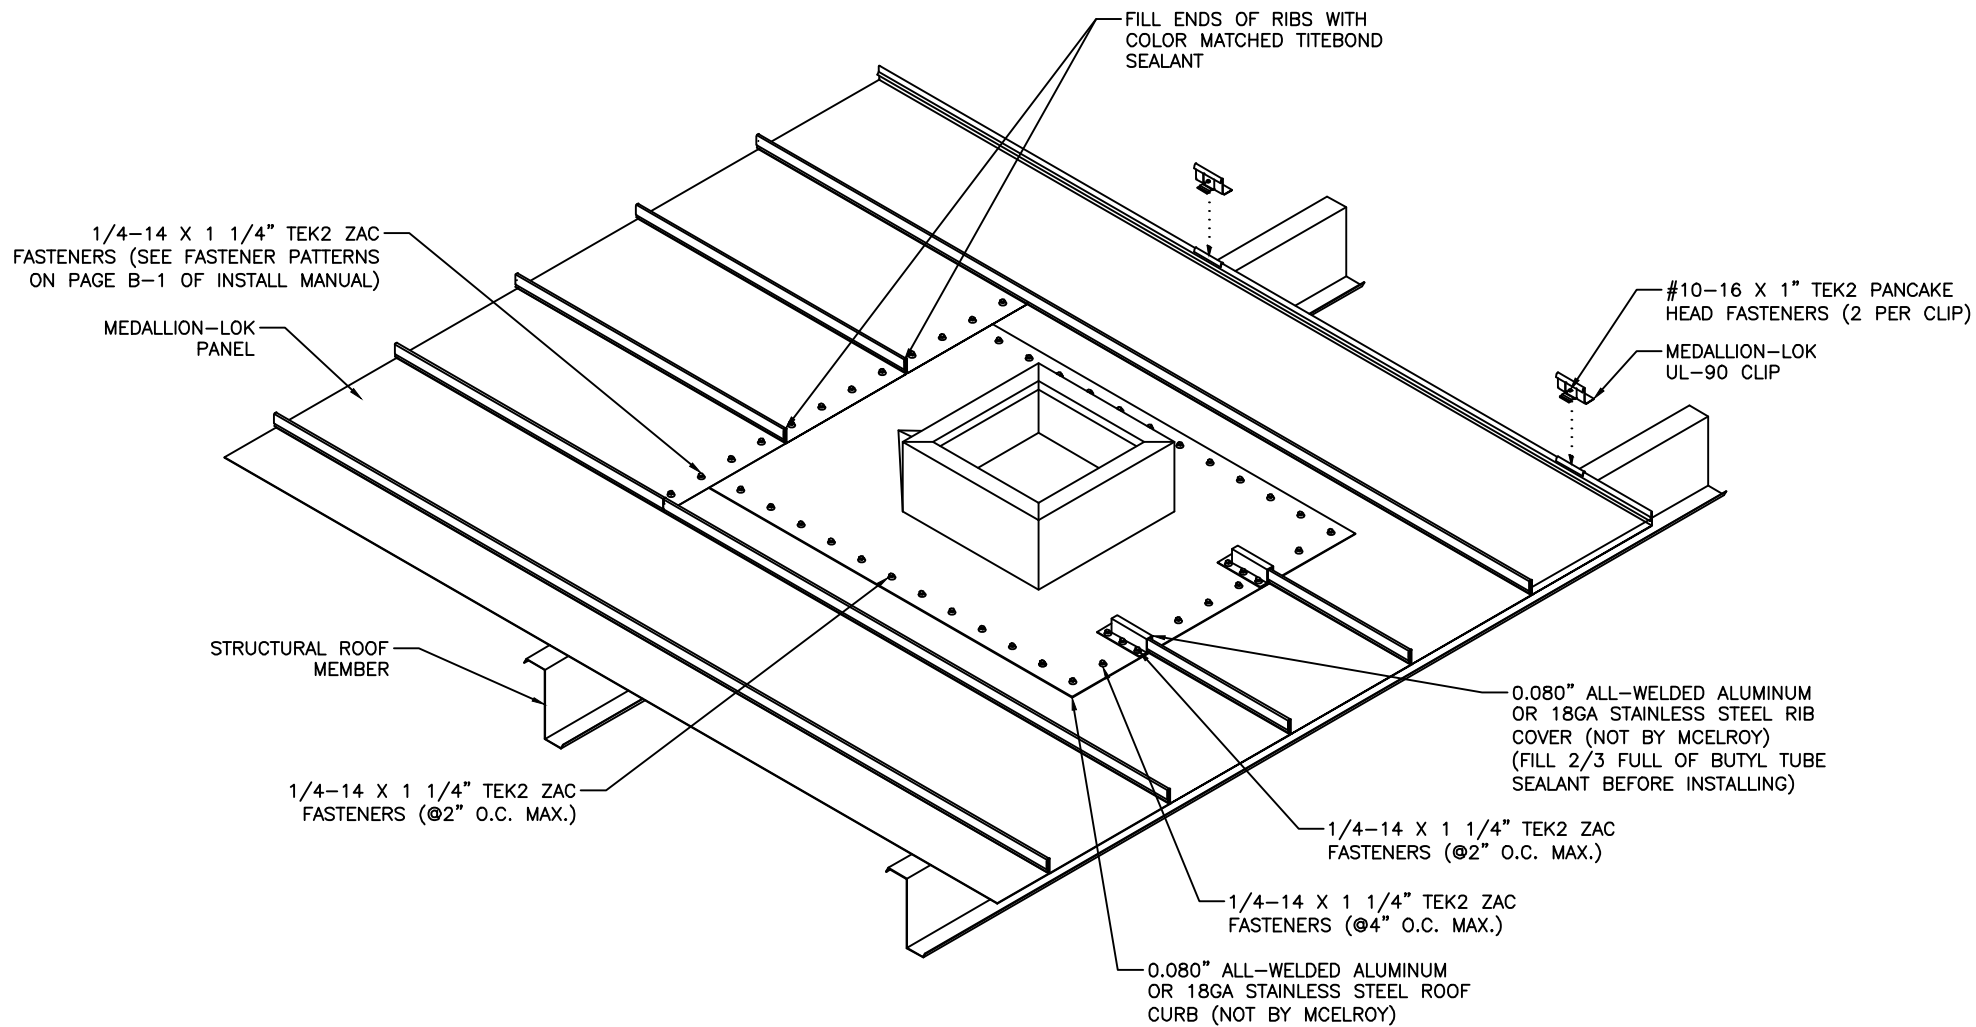

STEP 5

