


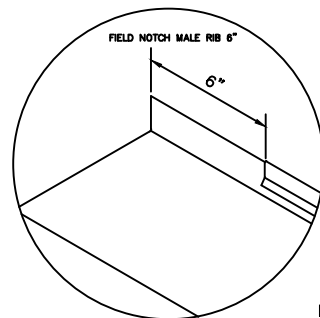

*DETAIL "A"*

DETAIL "A"

#10-12 X 1" TYPE A PANCAKE  
HEAD FASTENERS (2 PER CLIP)

MEDALLION-LOK  
UL-90 CLIP


CUT HOLE IN SUBSTRATE  
LAGER THAN WHAT THE PERIMETER  
OF THE FLAT SHEET FASTENERS  
WILL BE TO KEEP FROM PINNING  
THE SYSTEM

DETAIL "B"

MEDALLION-LOK  
PANEL


APPROVED UNDERLAYMENT  
(NOT BY MCELROY)

PLYWOOD DECKING  
(NOT BY MCELROY)

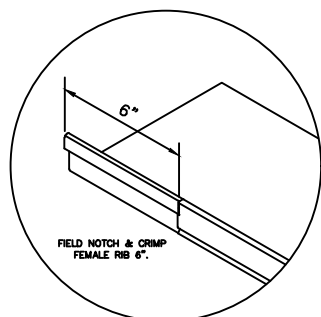


*DETAIL "B"*


*STEP 1*

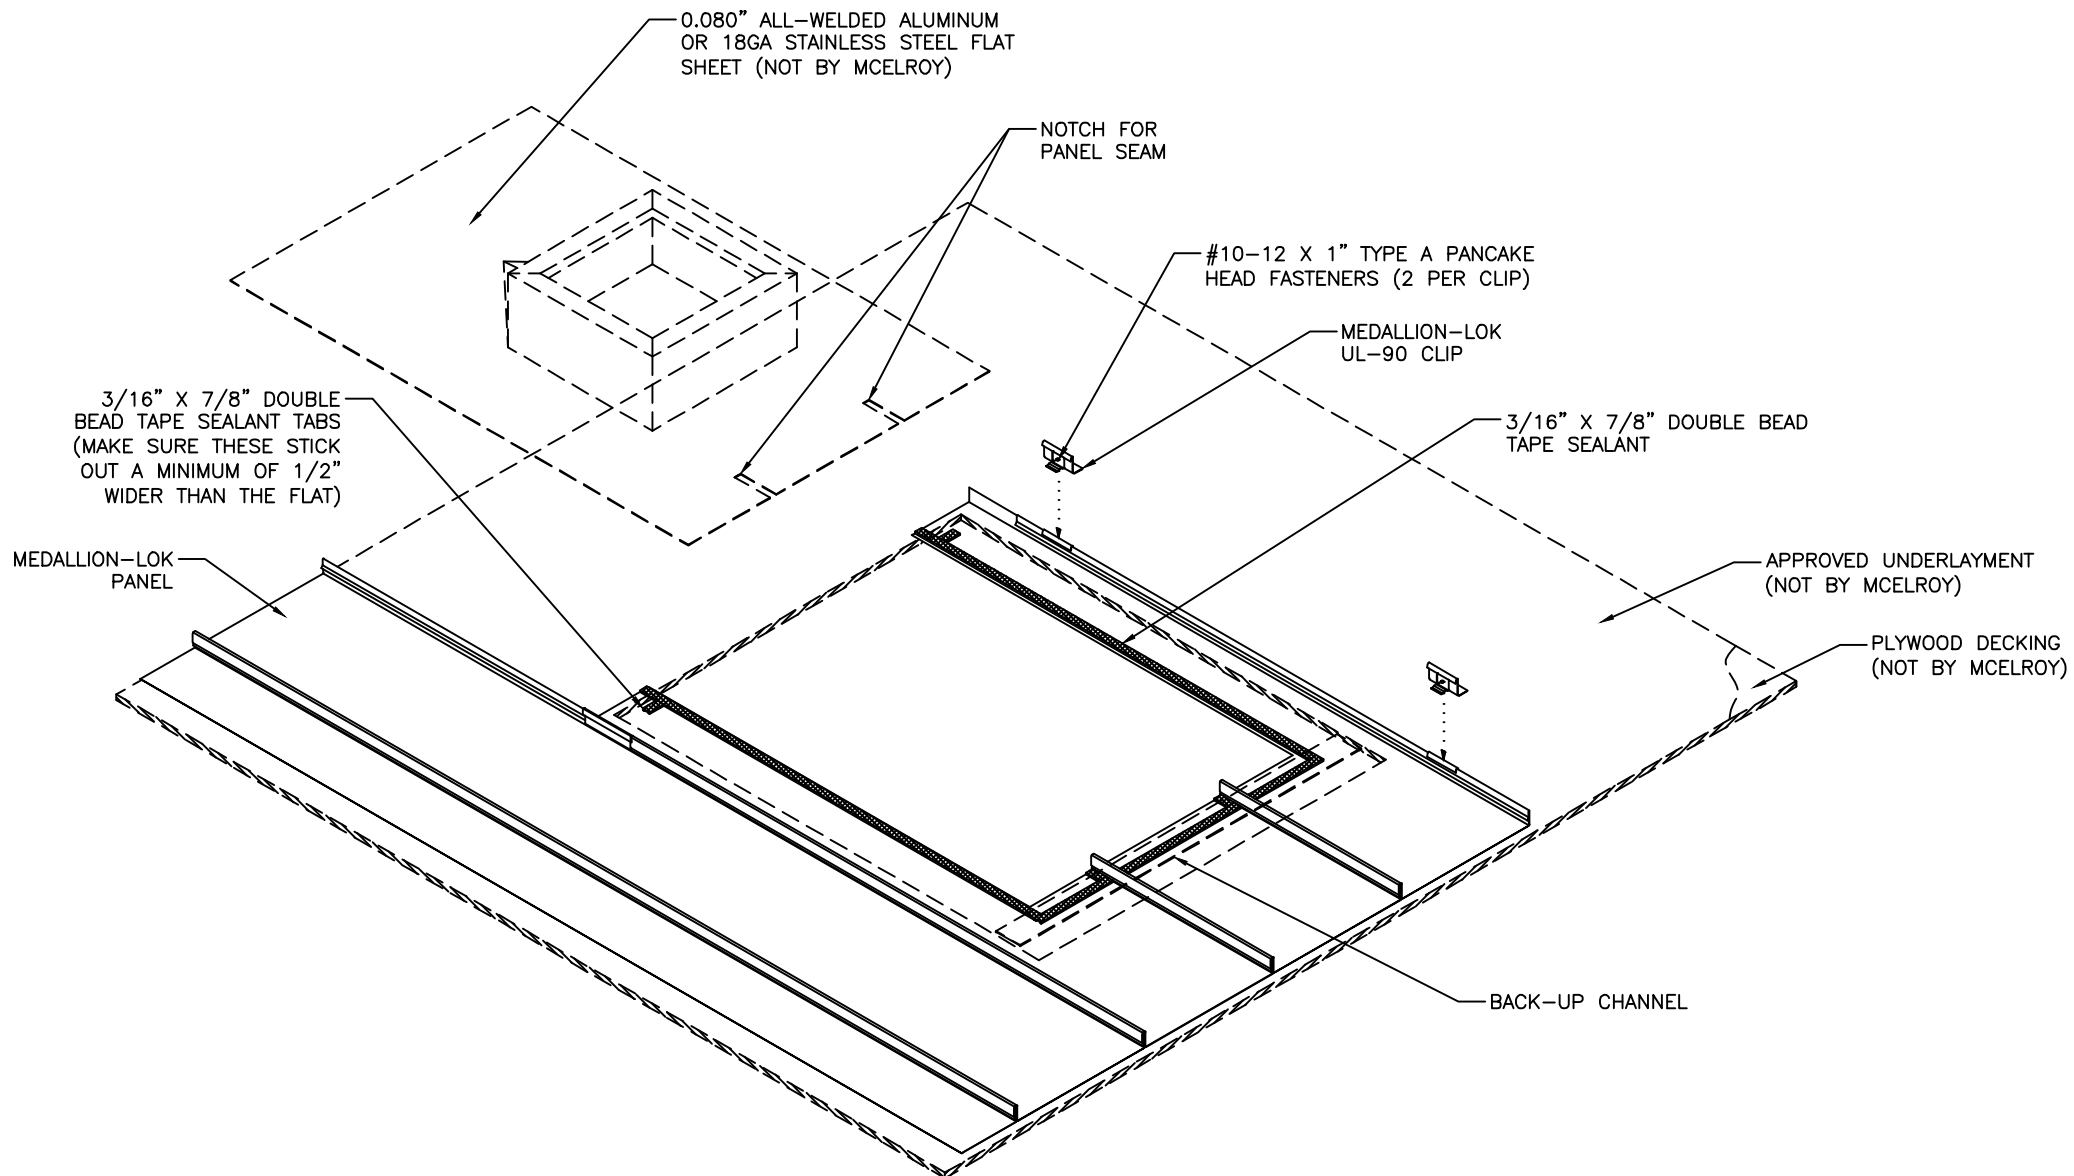


*STEP 2*

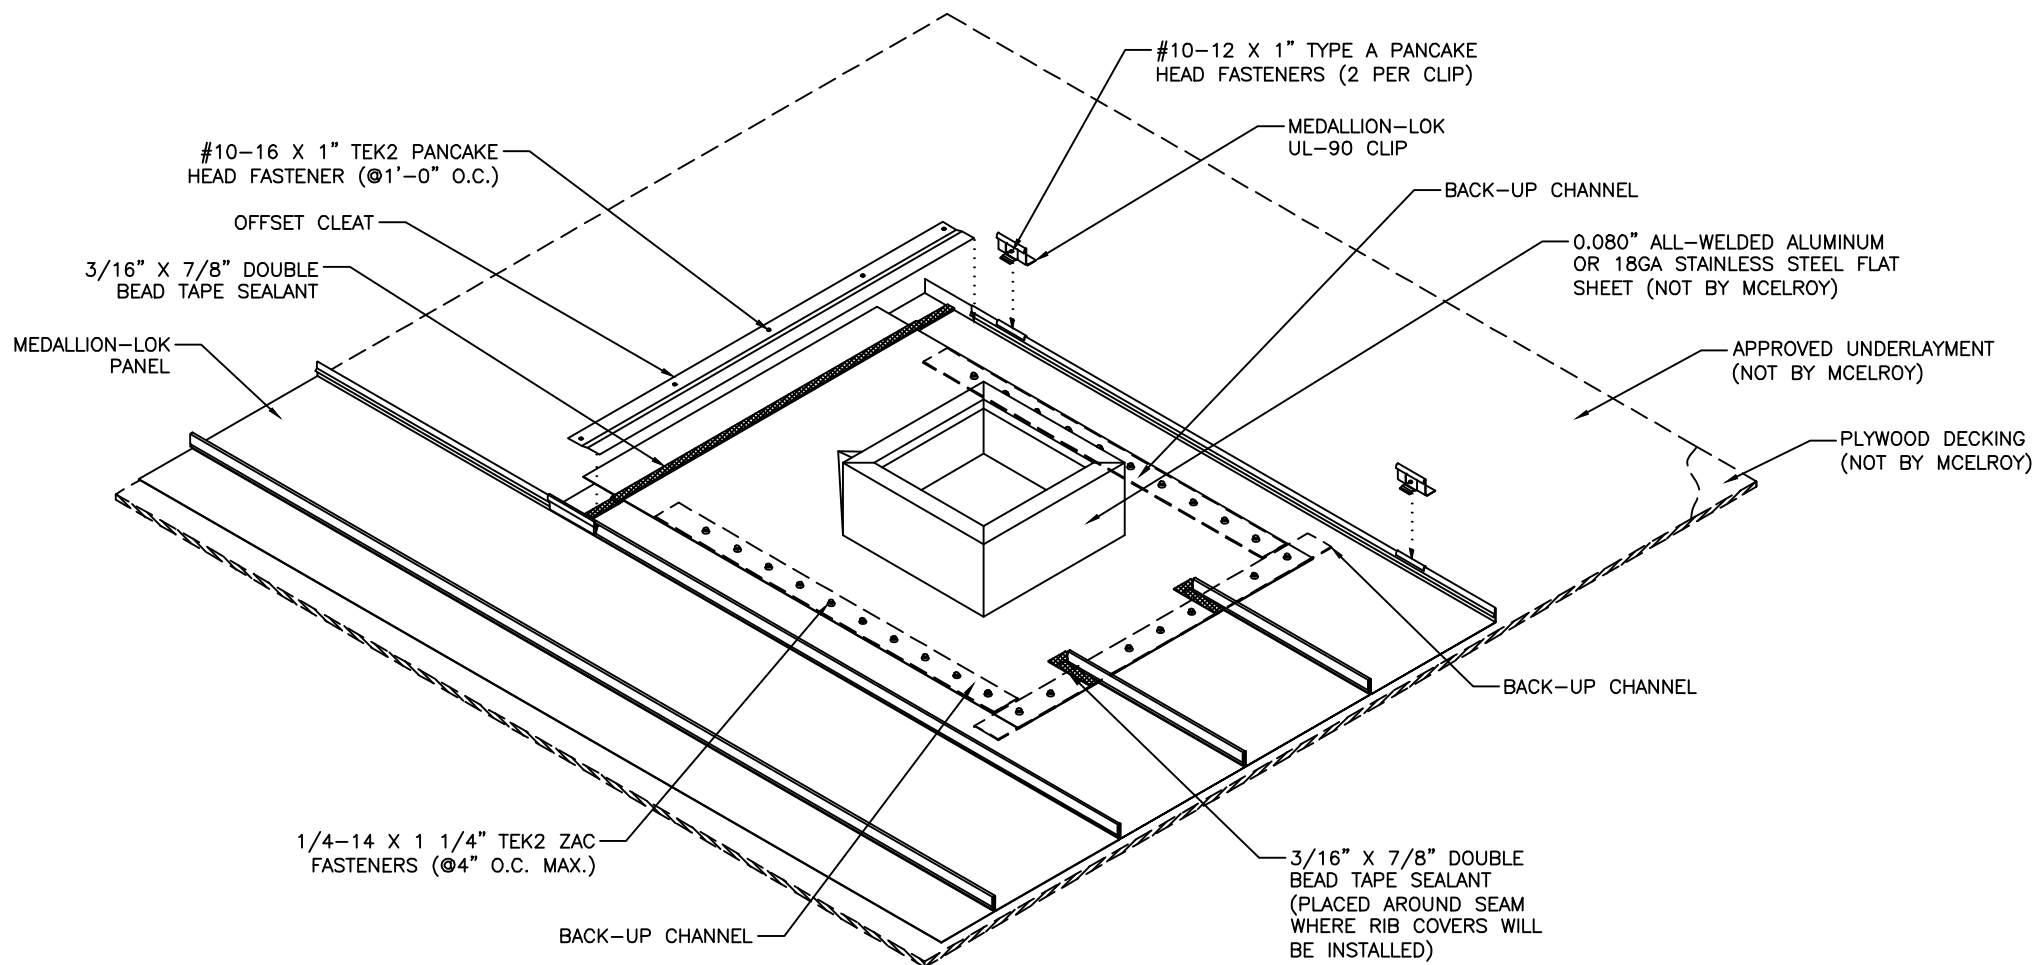


*STEP 3*

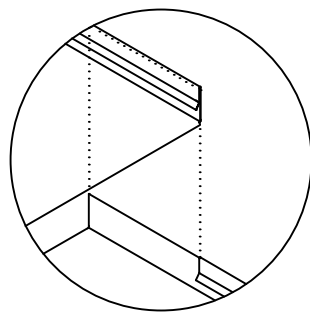


DETAIL "C"

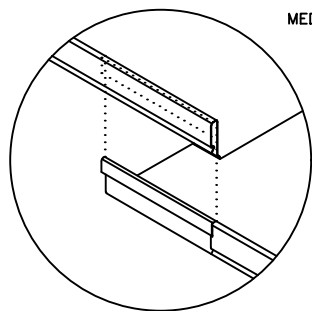

DETAIL "D"

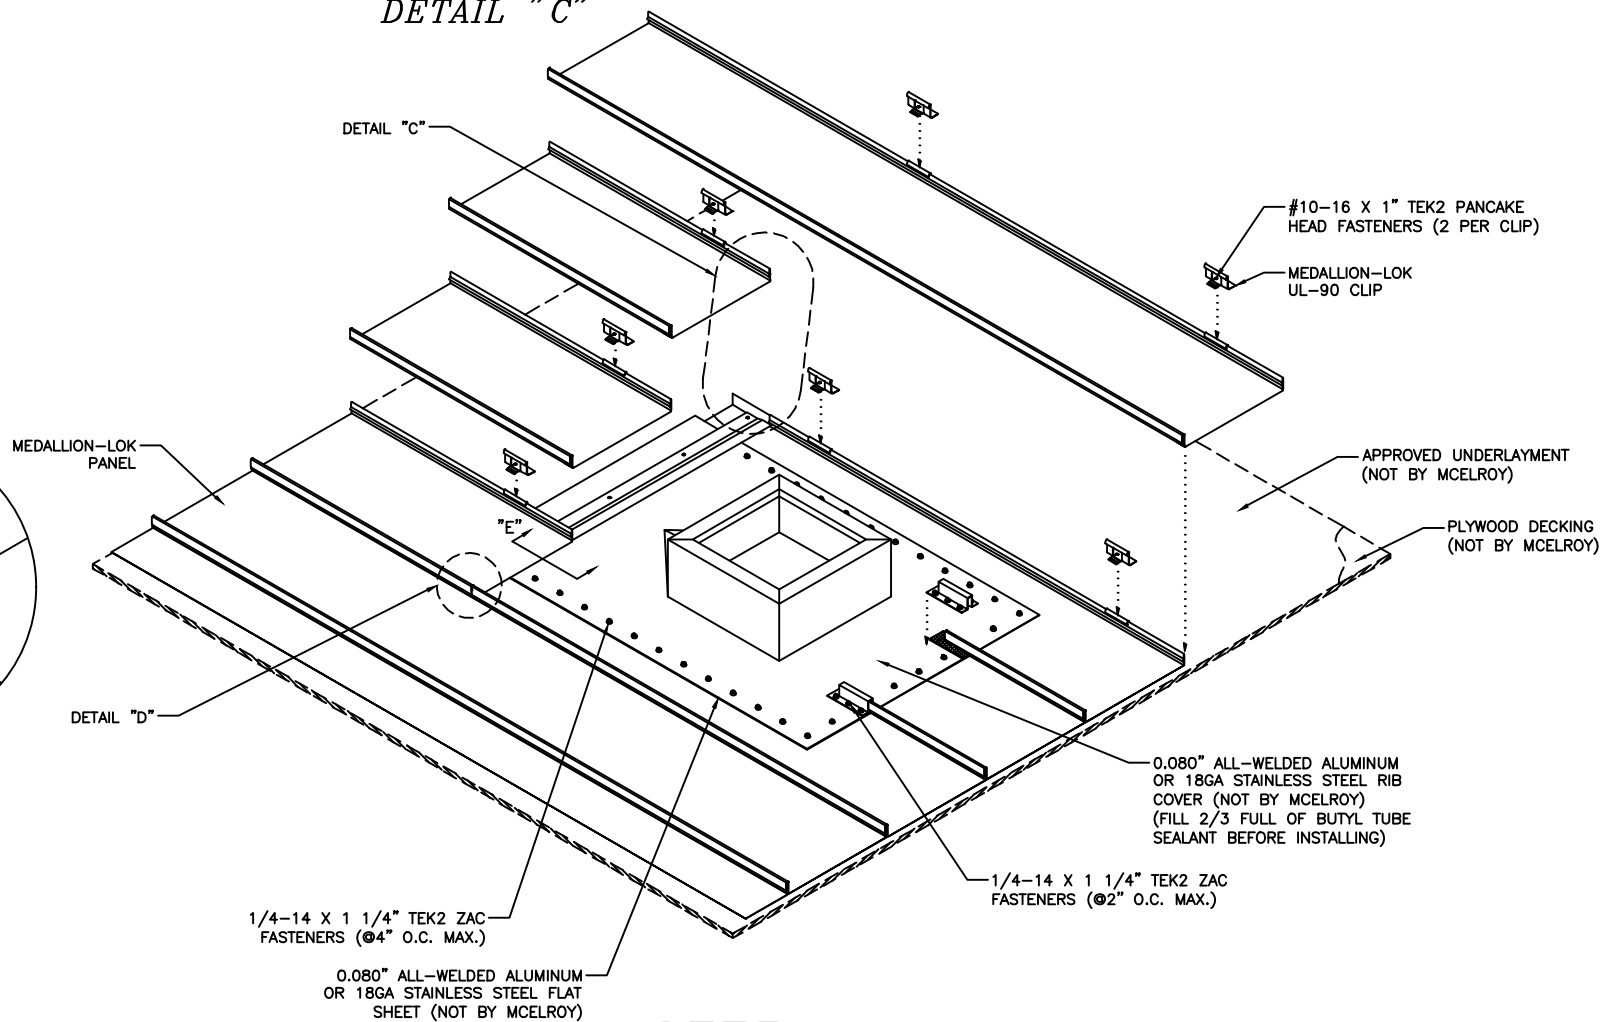

STEP 4

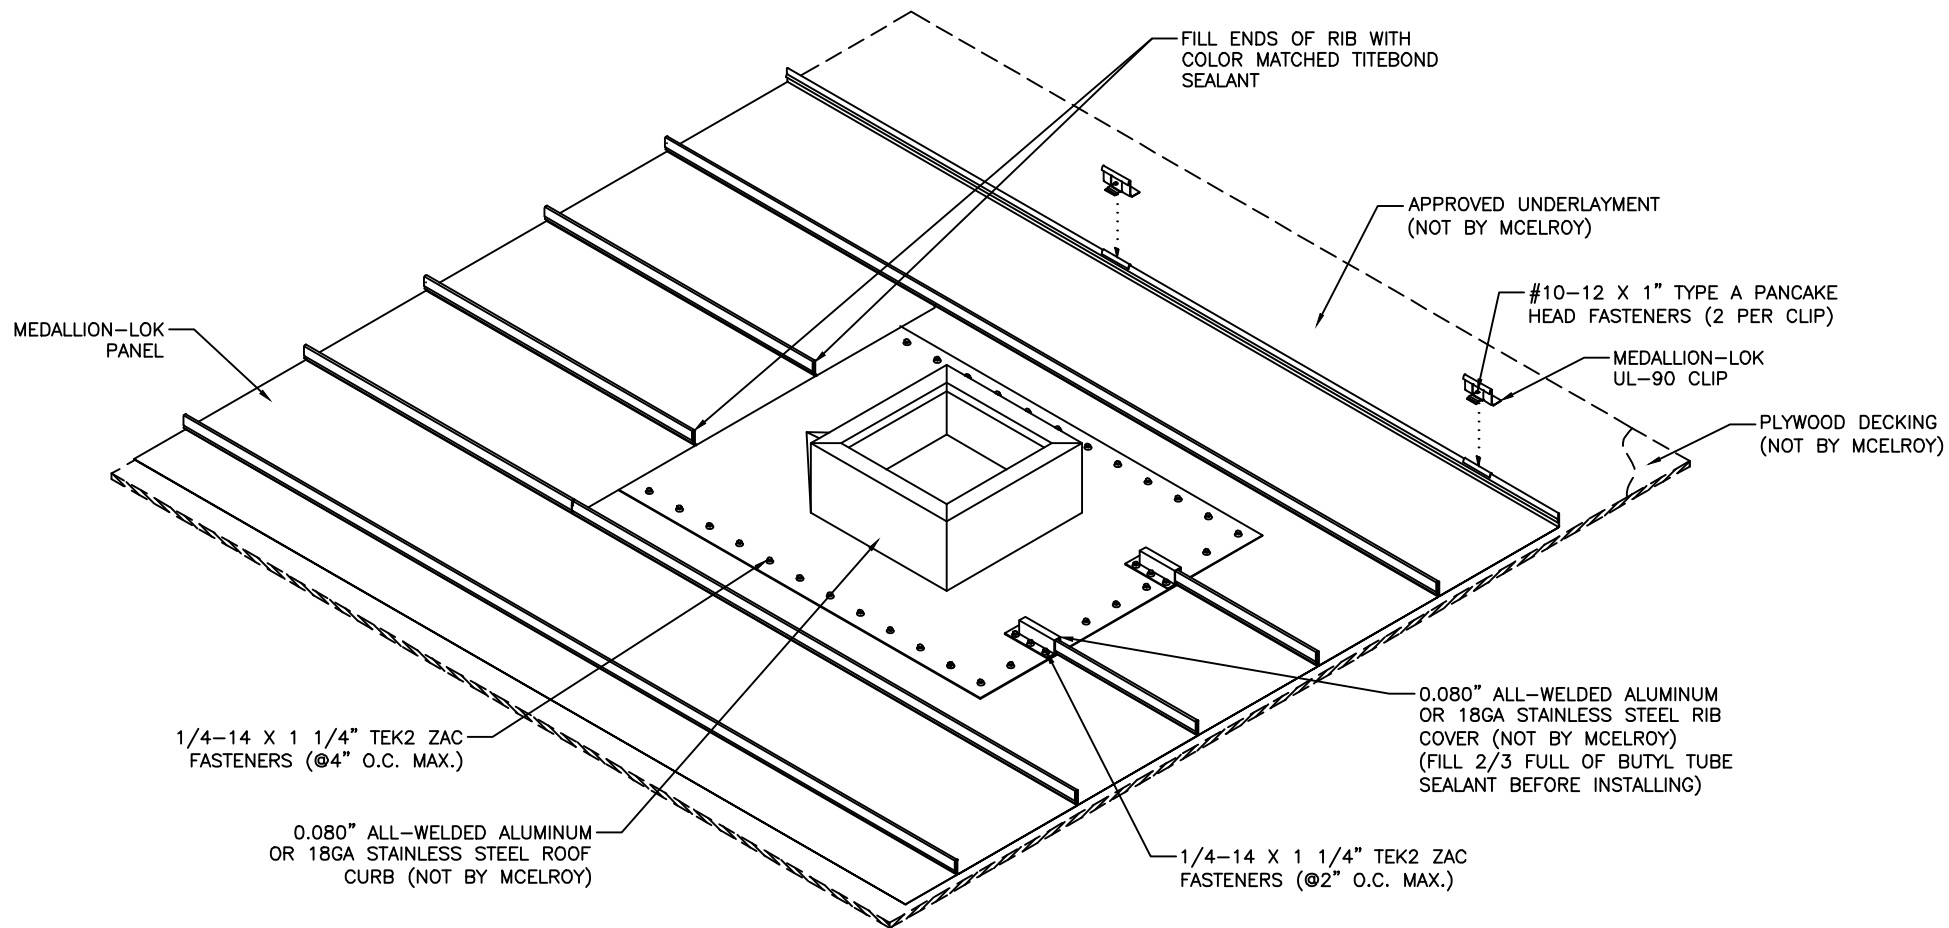

*STEP 5*

