

DETAIL "A"

DETAIL "A"

#10-12 X 1" TYPE A PANCAKE  
HEAD FASTENERS (2 PER CLIP)

MEDALLION-LOK  
UL-90 CLIP


CUT HOLE IN SUBSTRATE  
LAGER THAN WHAT THE PERIMETER  
OF THE FLAT SHEET FASTENERS  
WILL BE TO KEEP FROM PINNING  
THE SYSTEM

DETAIL "B"

MEDALLION-LOK  
PANEL

APPROVED UNDERLAYMENT  
(NOT BY MCELROY)

NOM. 1/2" (MIN.) NAILBASE  
AND RIGID INSULATION  
(NOT BY MCELROY)

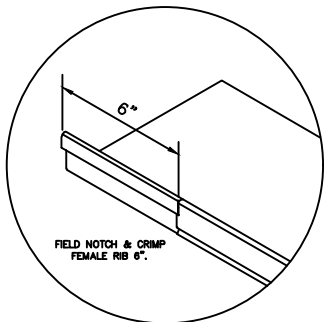


DETAIL "B"


22GA METAL DECK  
(NOT BY MCELROY)

VAPOR BARRIE  
(RECOMMENDED)  
(NOT BY MCELROY)


STEP 1

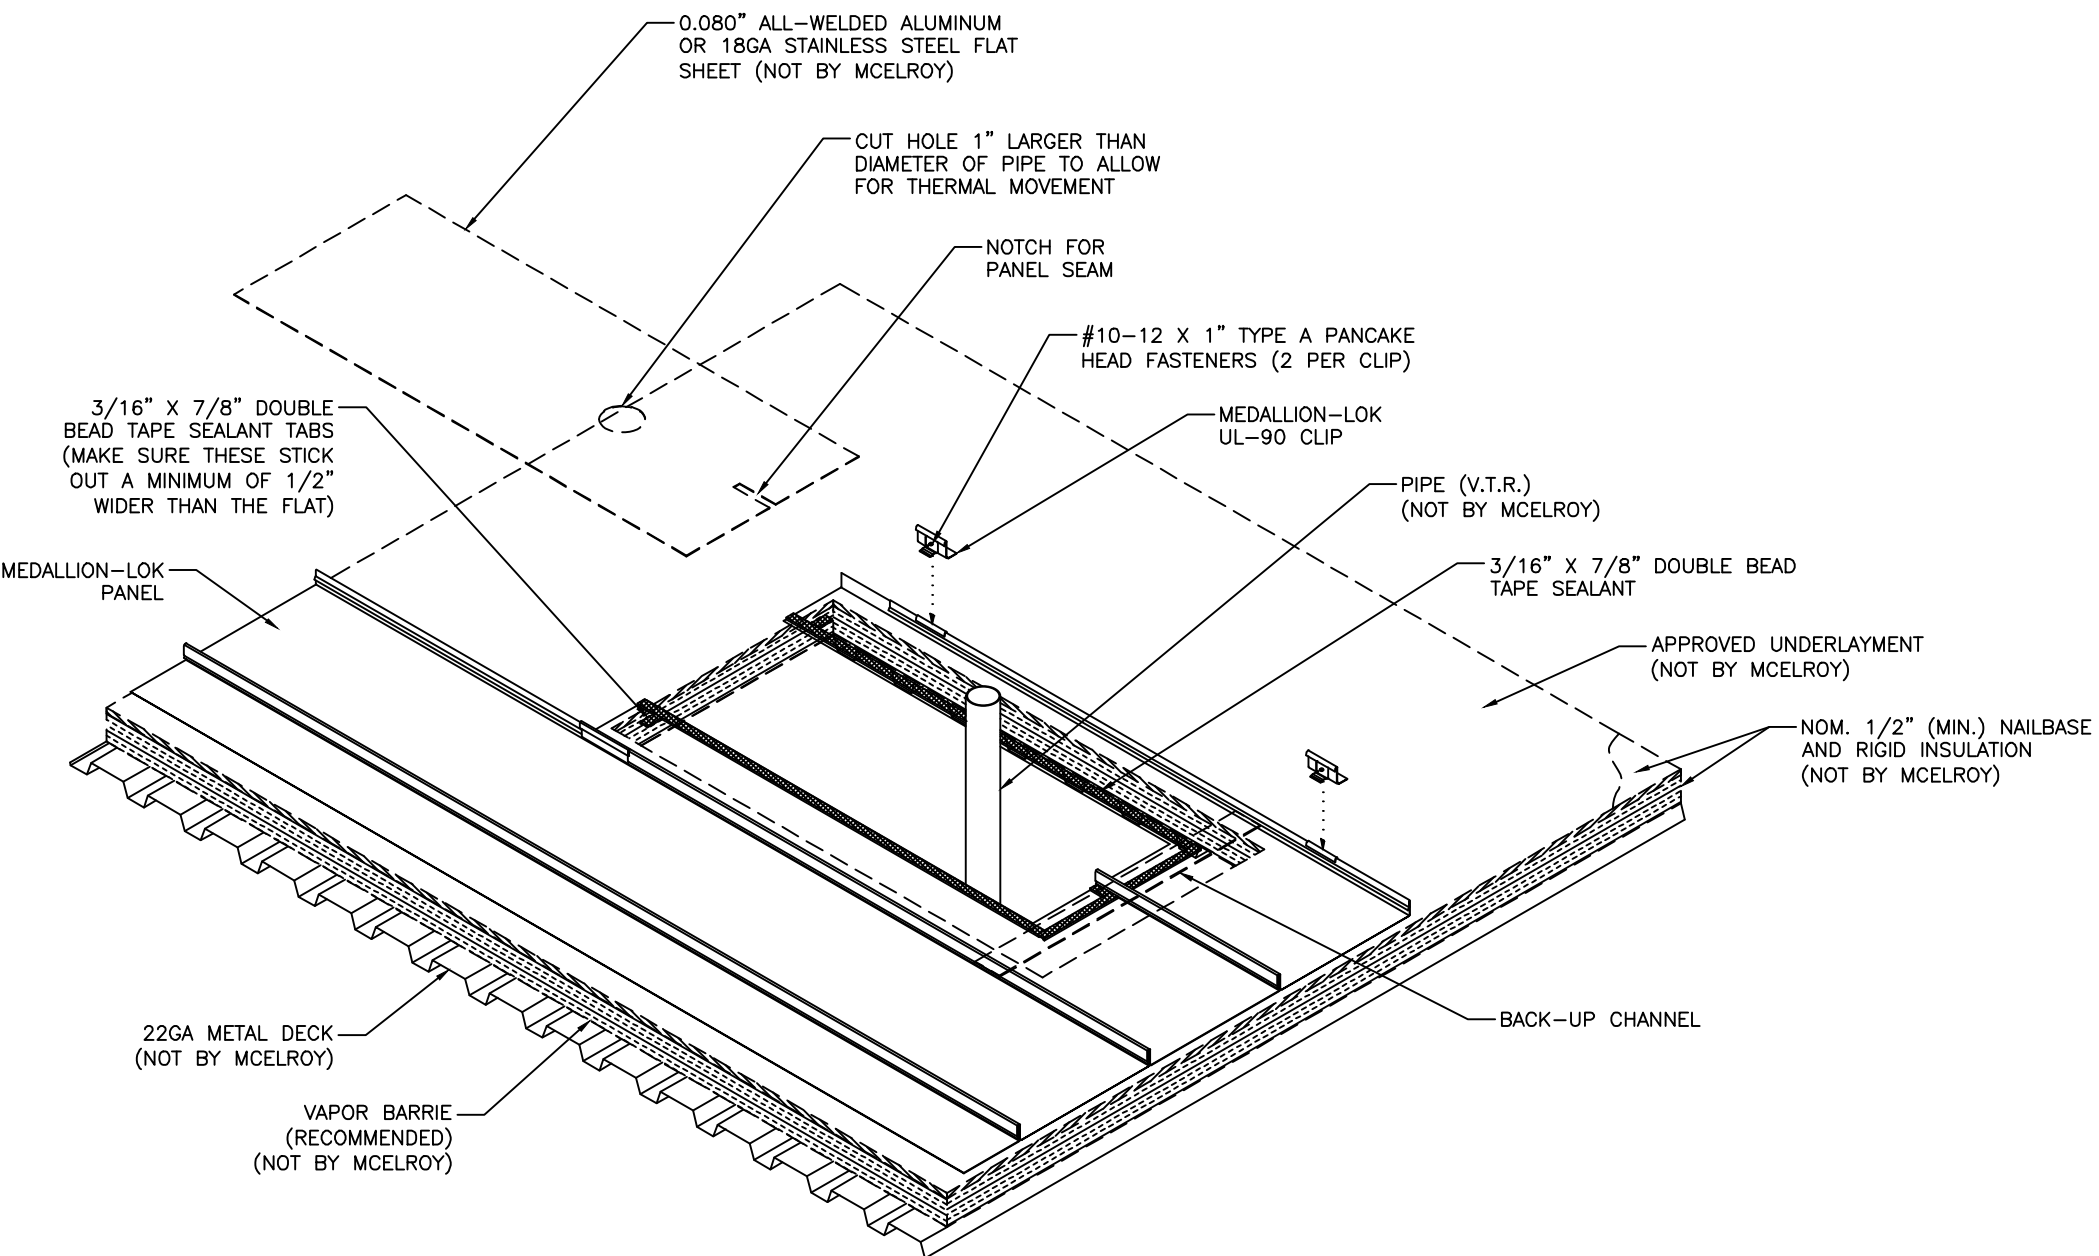


*STEP 2*

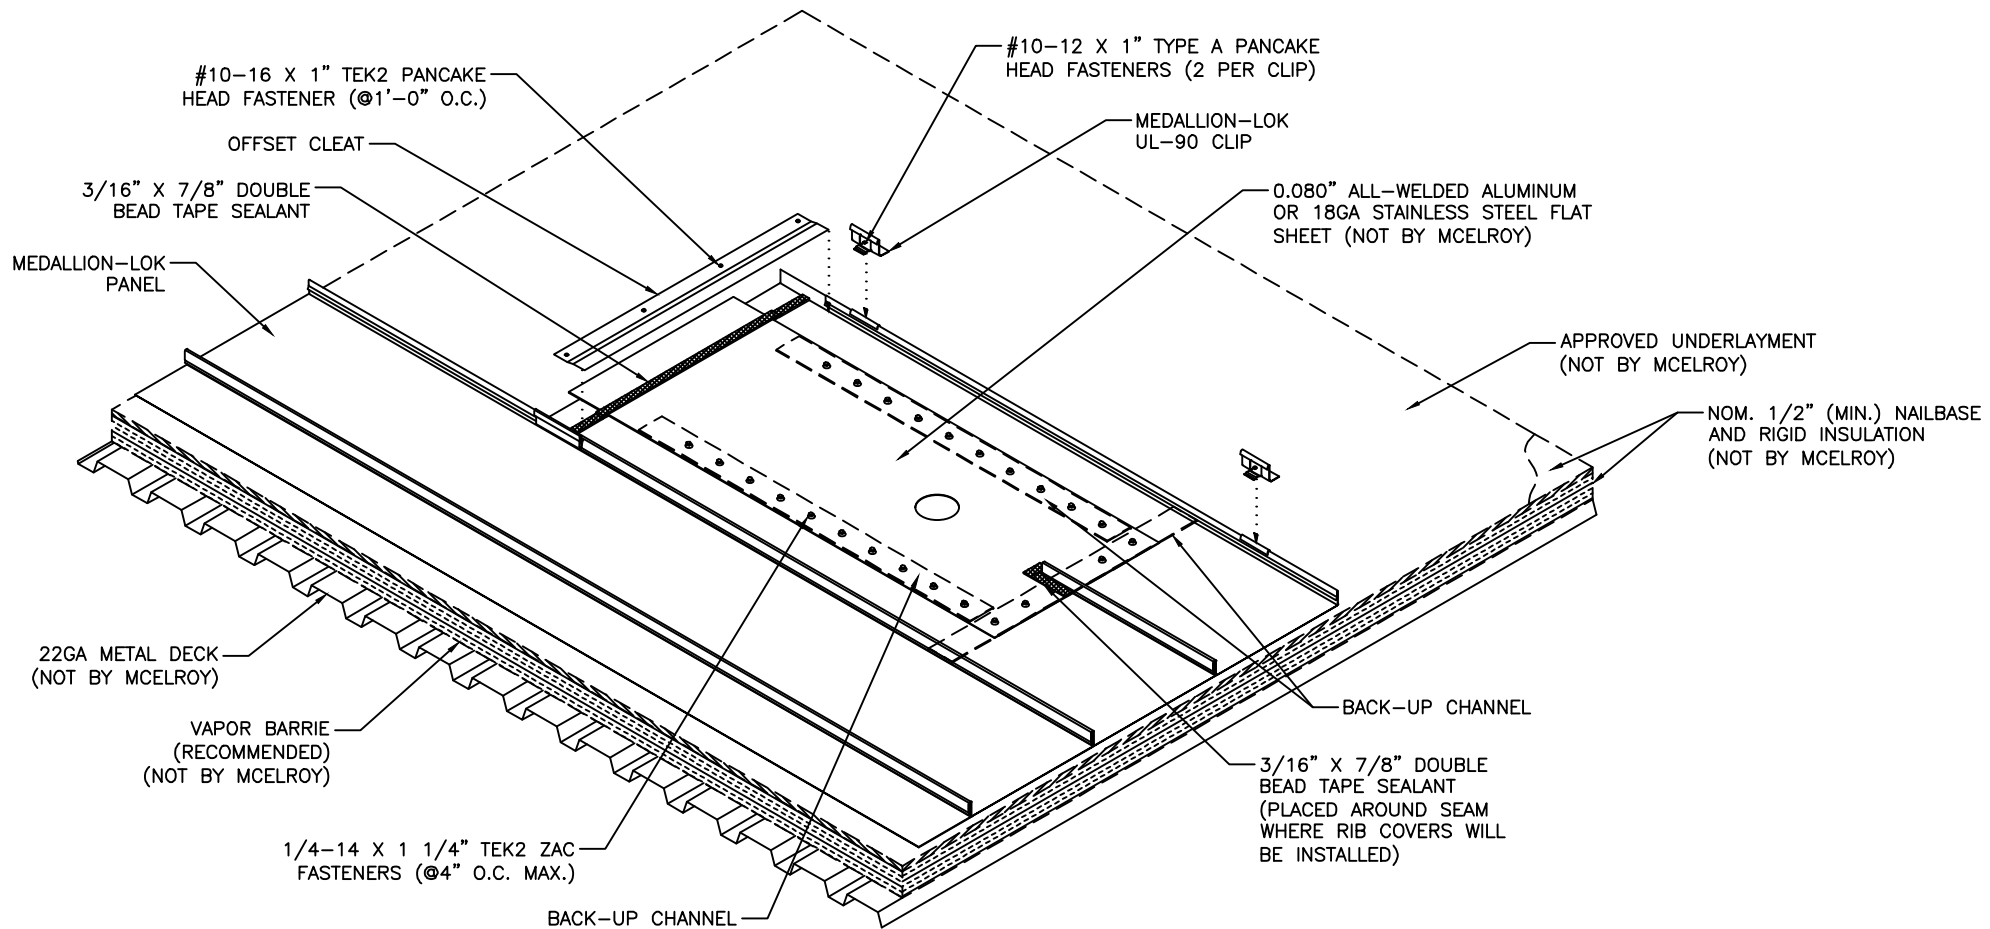


*STEP 3*

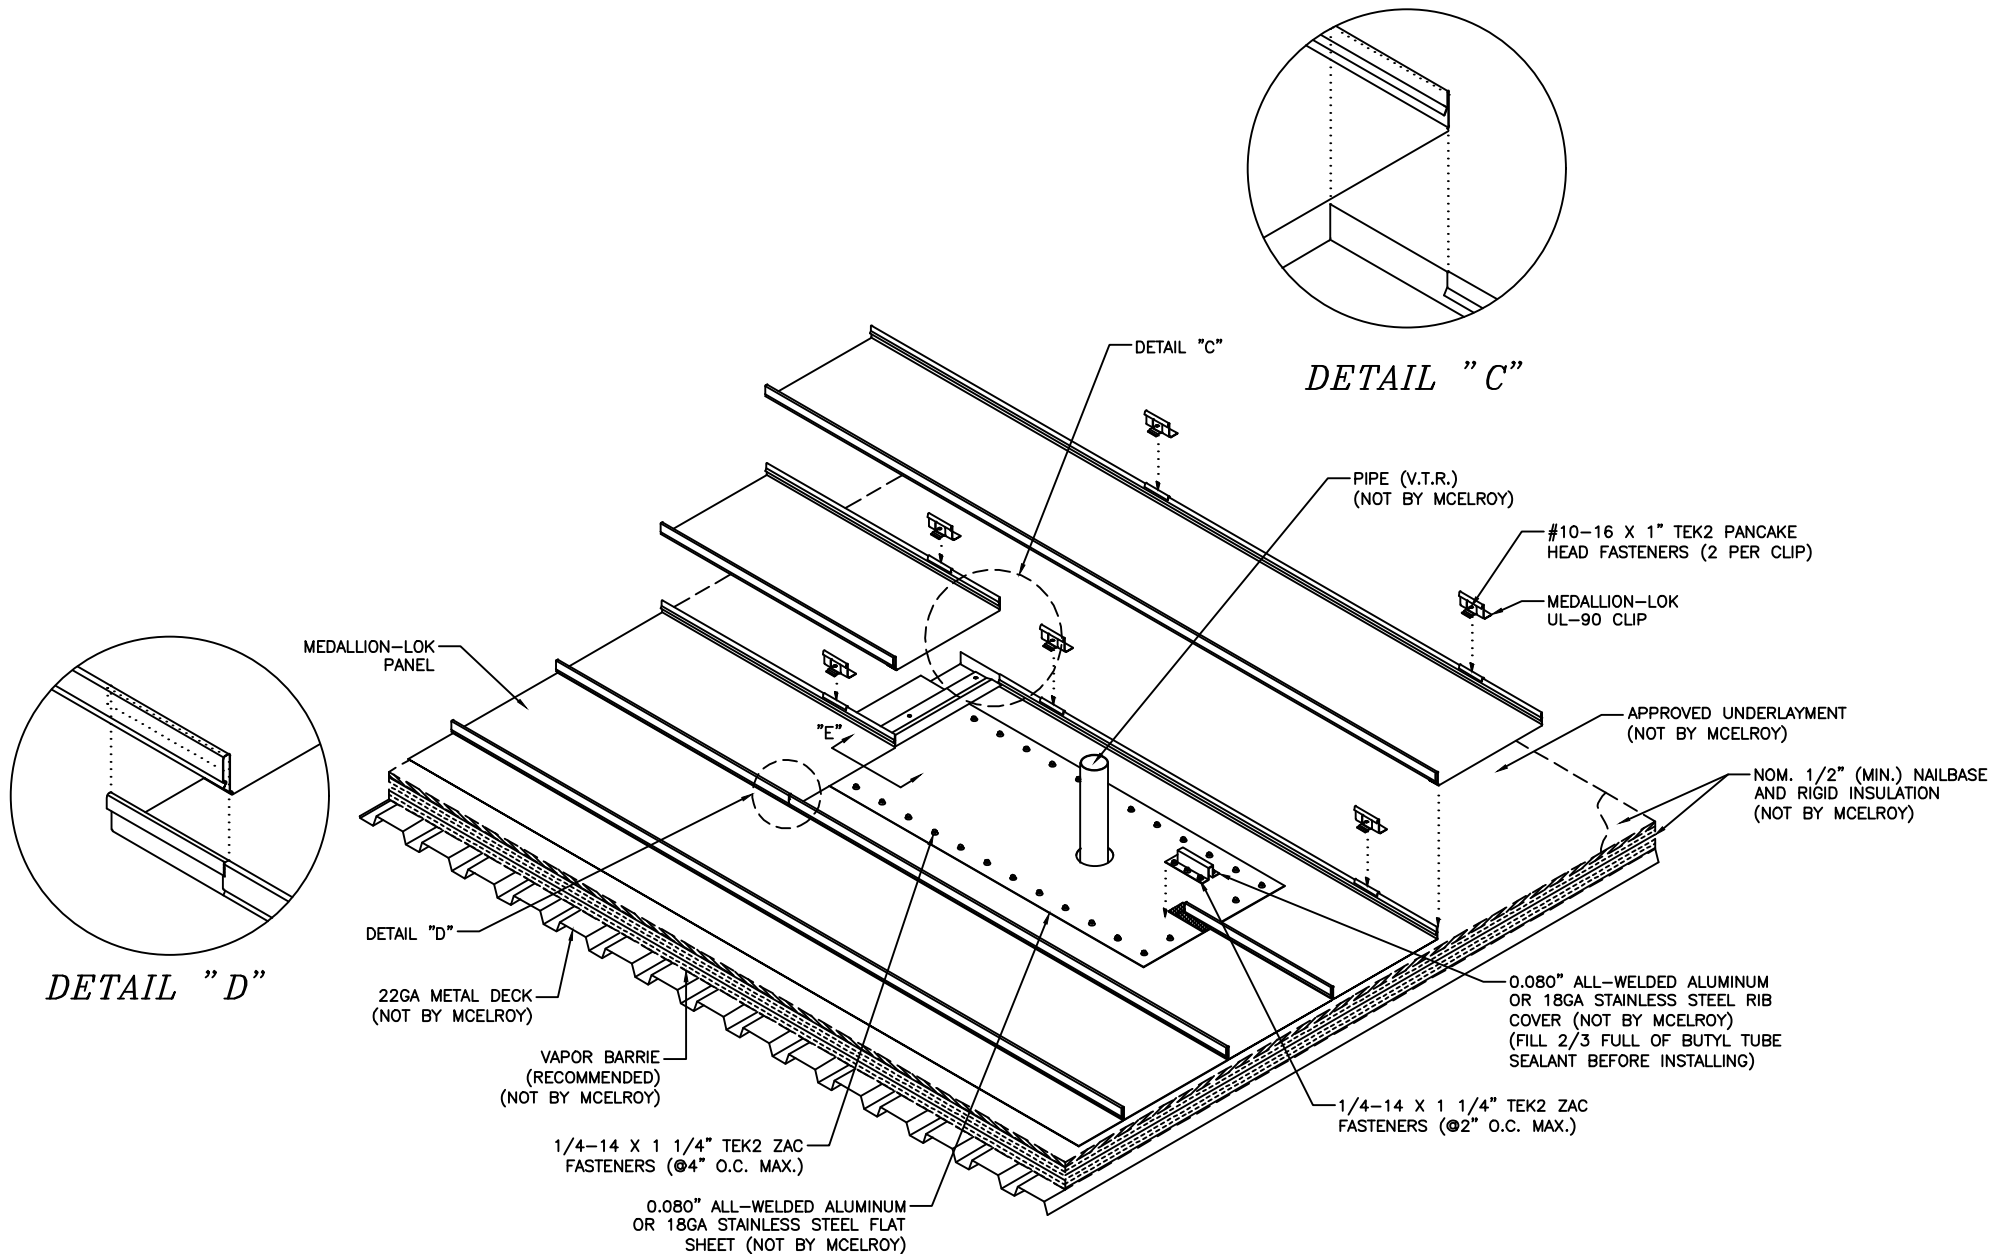

STEP 4

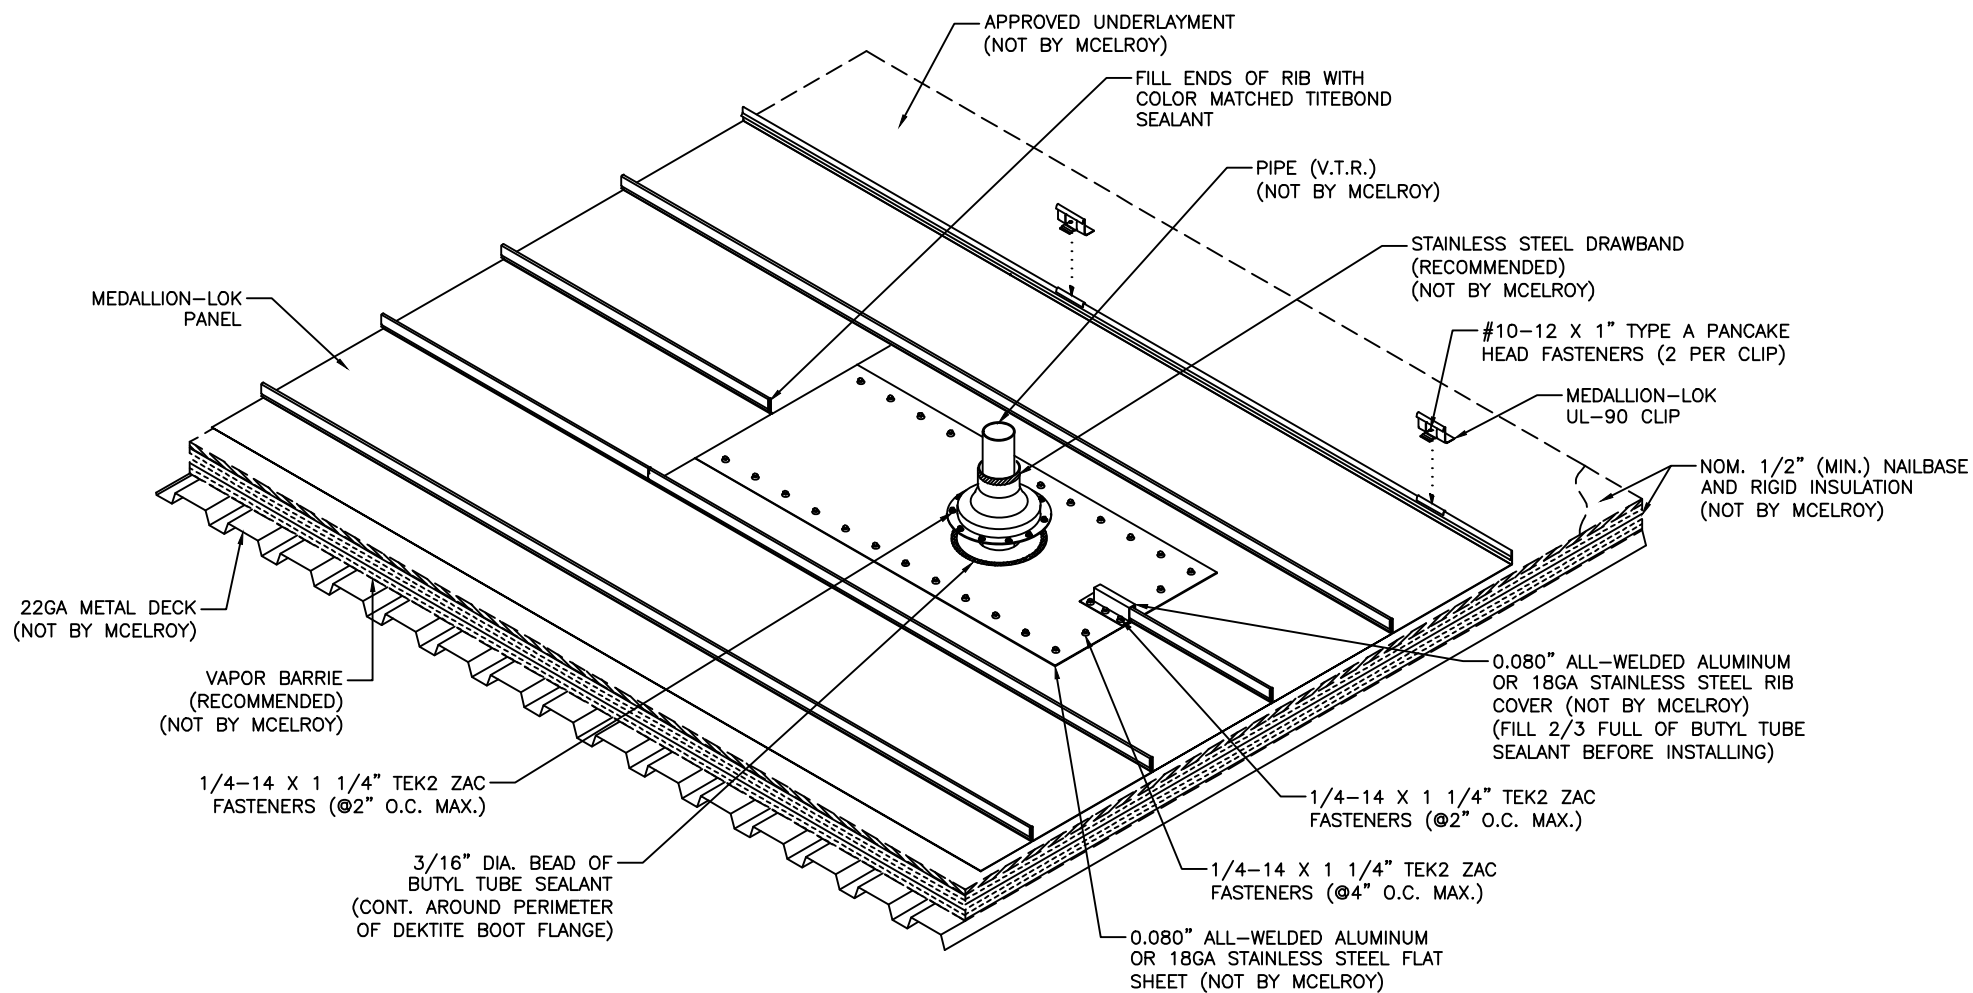

*STEP 5*

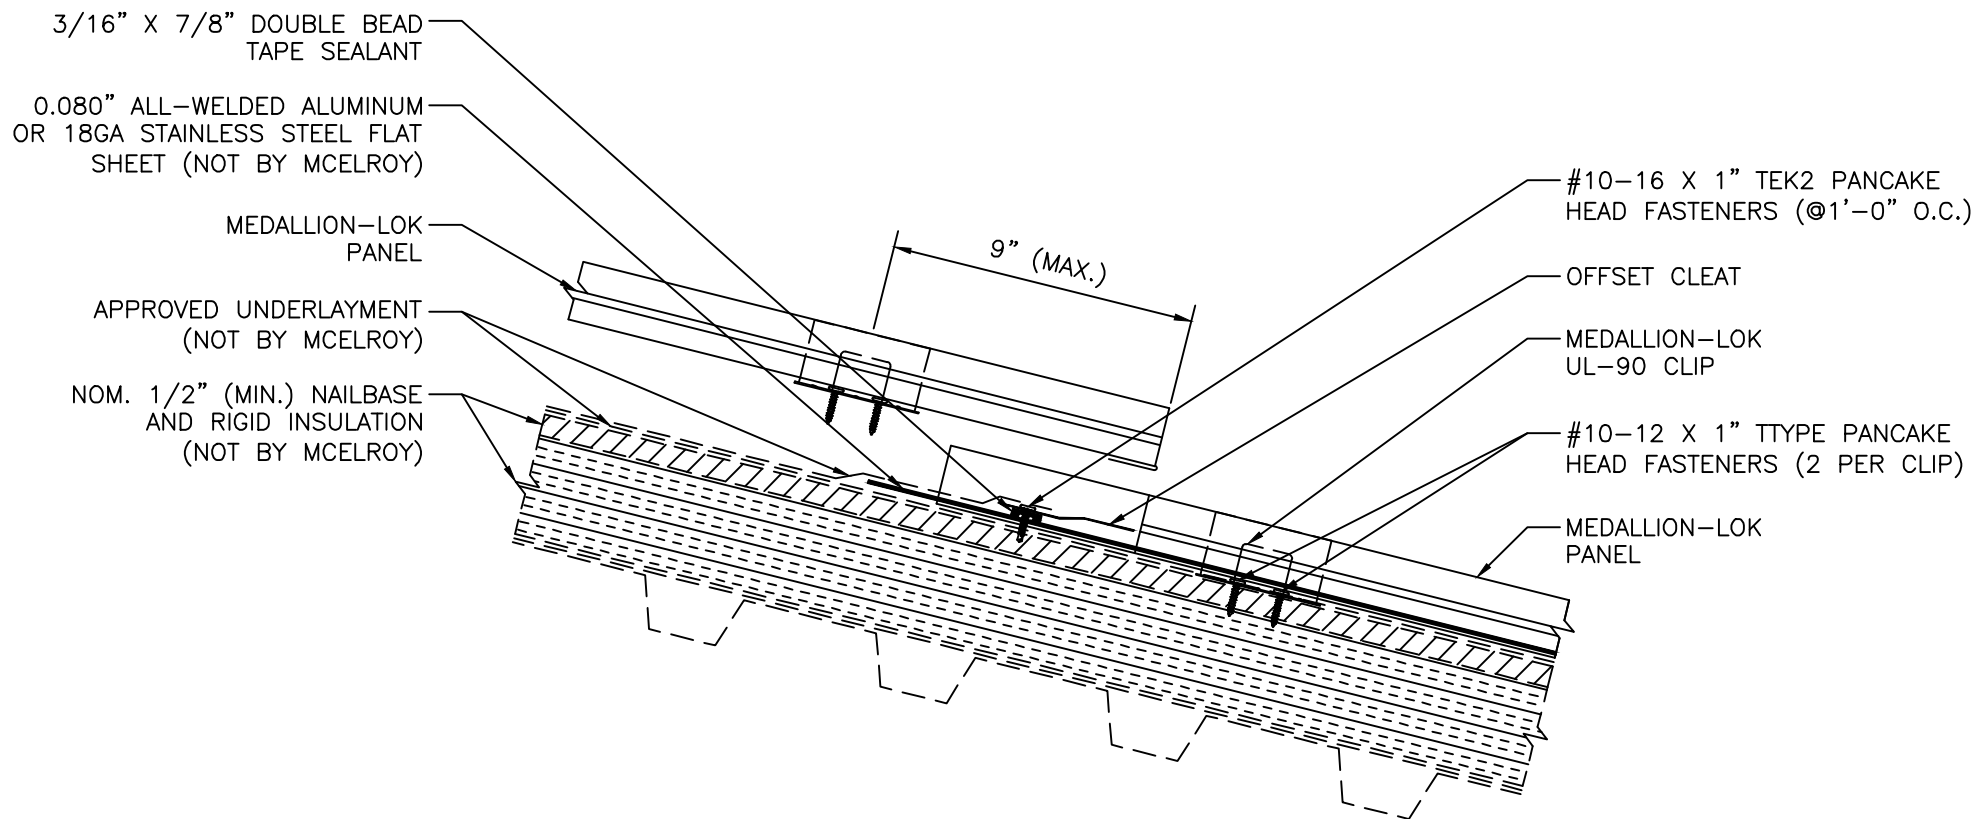

*DETAIL "E"*