


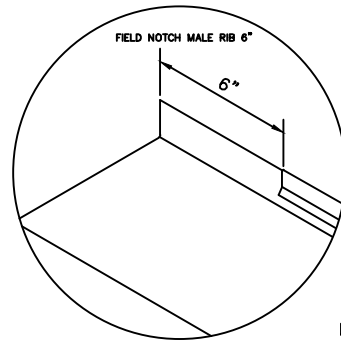

DETAIL "A"

DETAIL "A"

#10-12 X 1" TYPE A PANCAKE
HEAD FASTENERS (2 PER CLIP)

MEDALLION-LOK
UL-90 CLIP


CUT HOLE IN SUBSTRATE
LAGER THAN WHAT THE PERIMETER
OF THE FLAT SHEET FASTENERS
WILL BE TO KEEP FROM PINNING
THE SYSTEM

DETAIL "B"

MEDALLION-LOK
PANEL


APPROVED UNDERLAYMENT
(NOT BY MCELROY)

PLYWOOD DECKING
(NOT BY MCELROY)

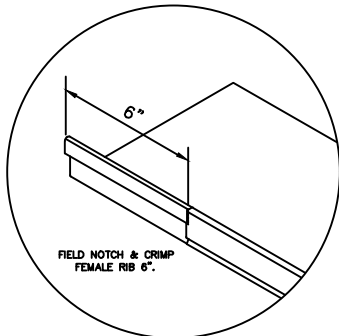


DETAIL "B"


STEP 1

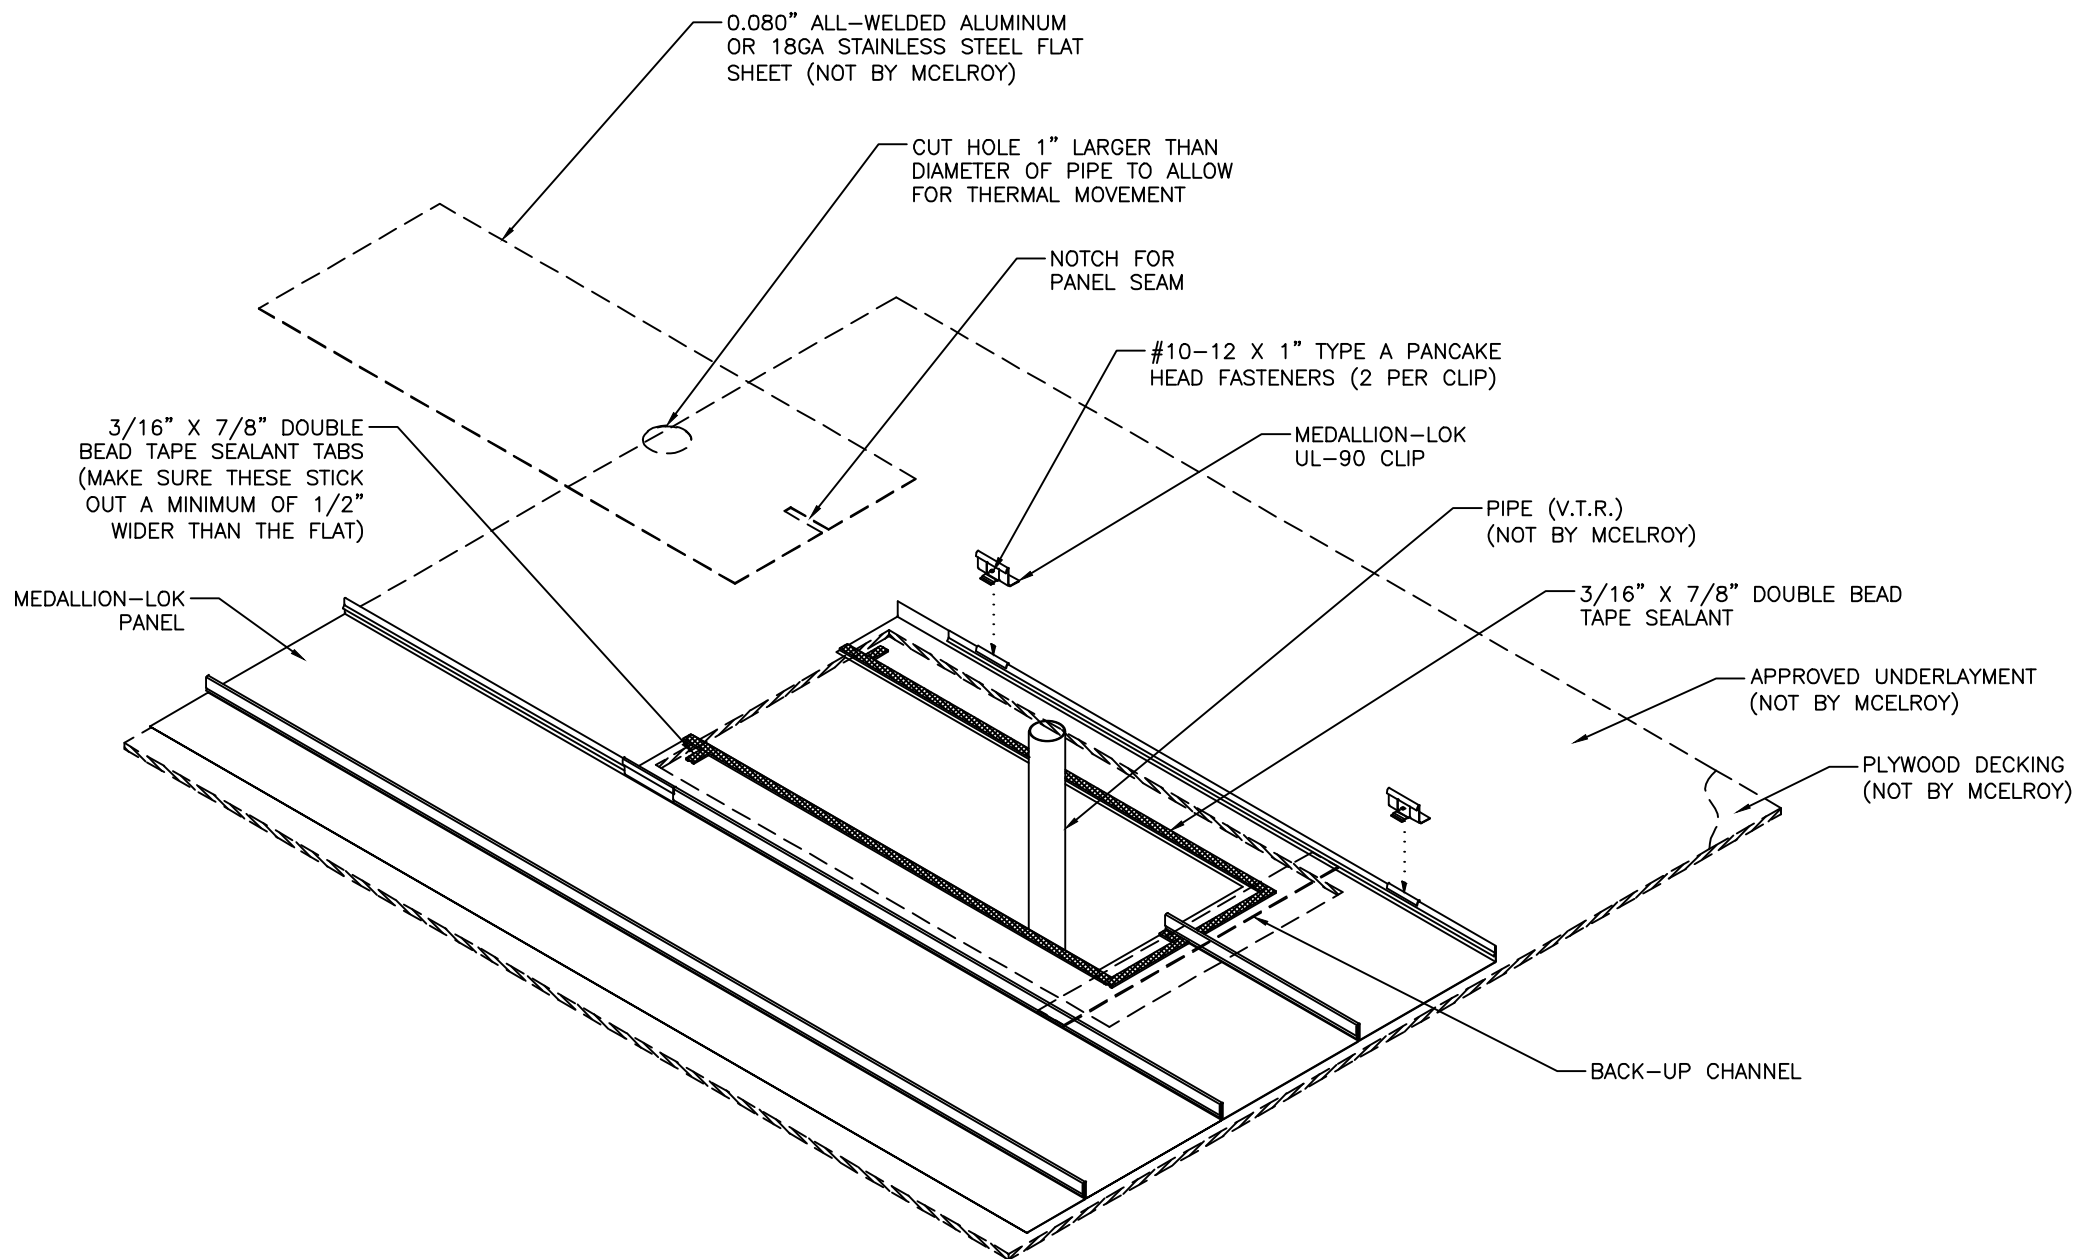


STEP 2

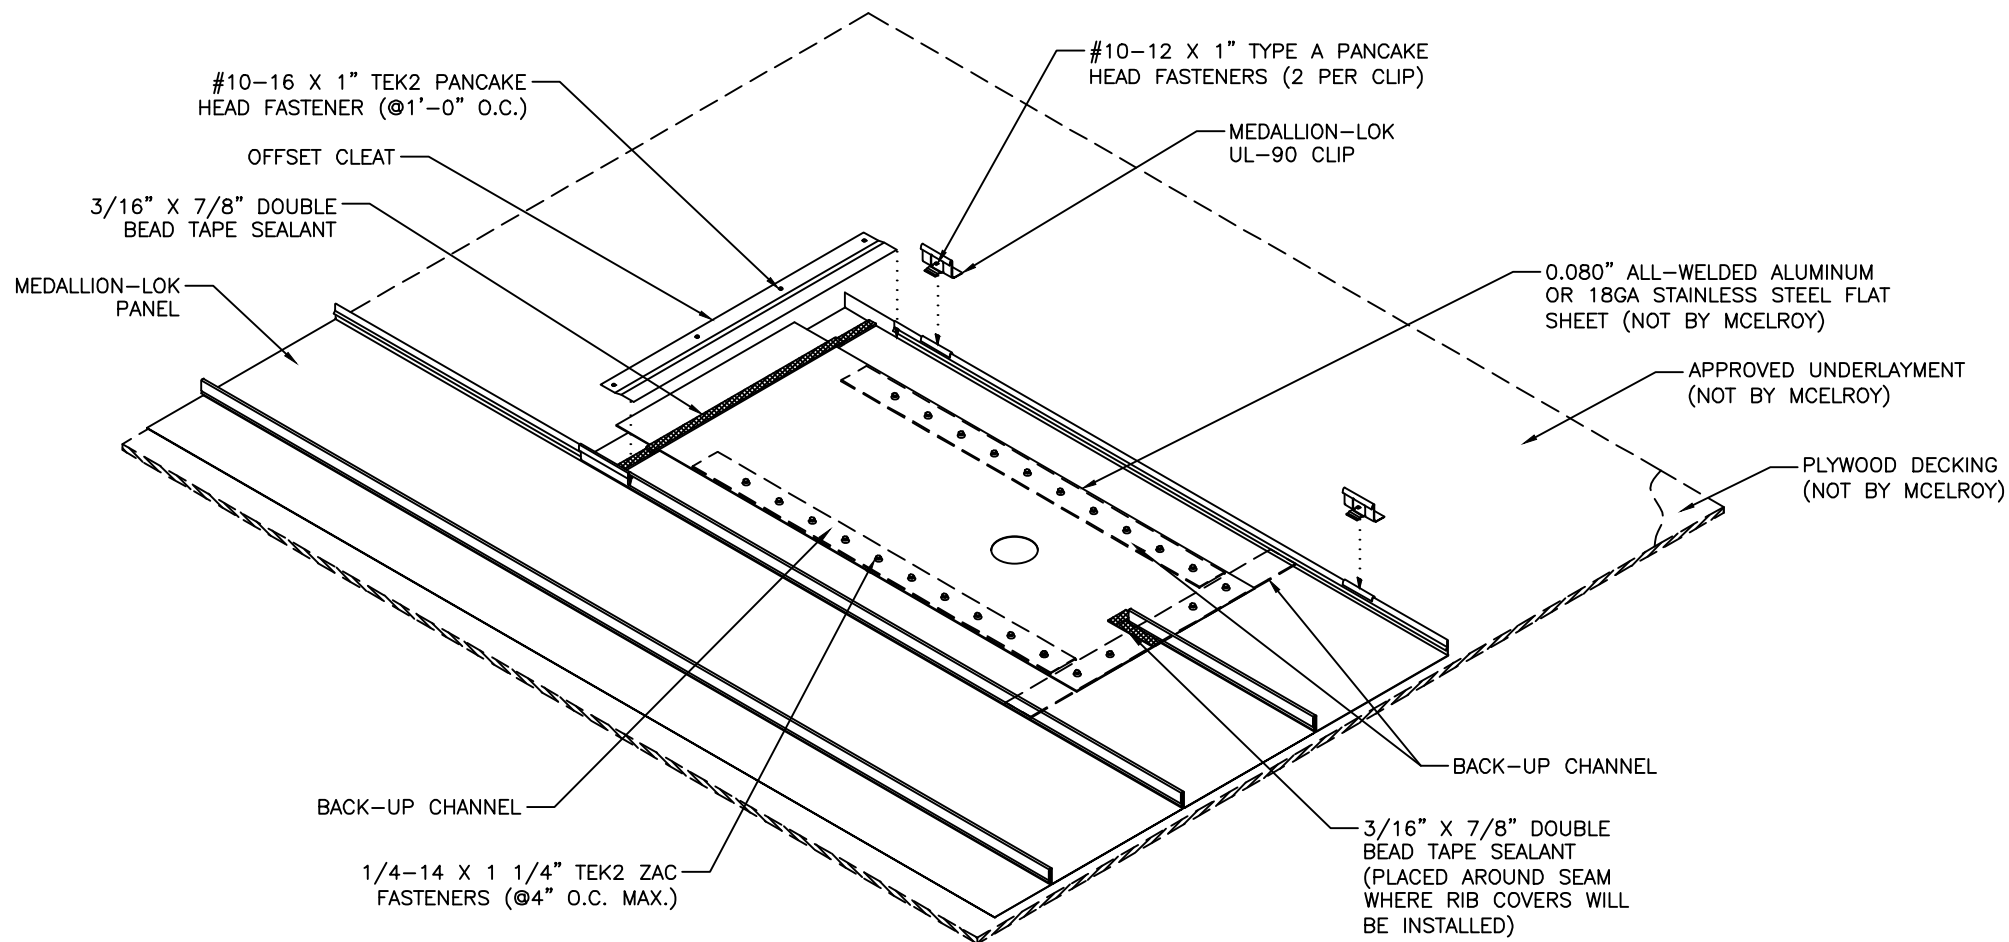


STEP 3

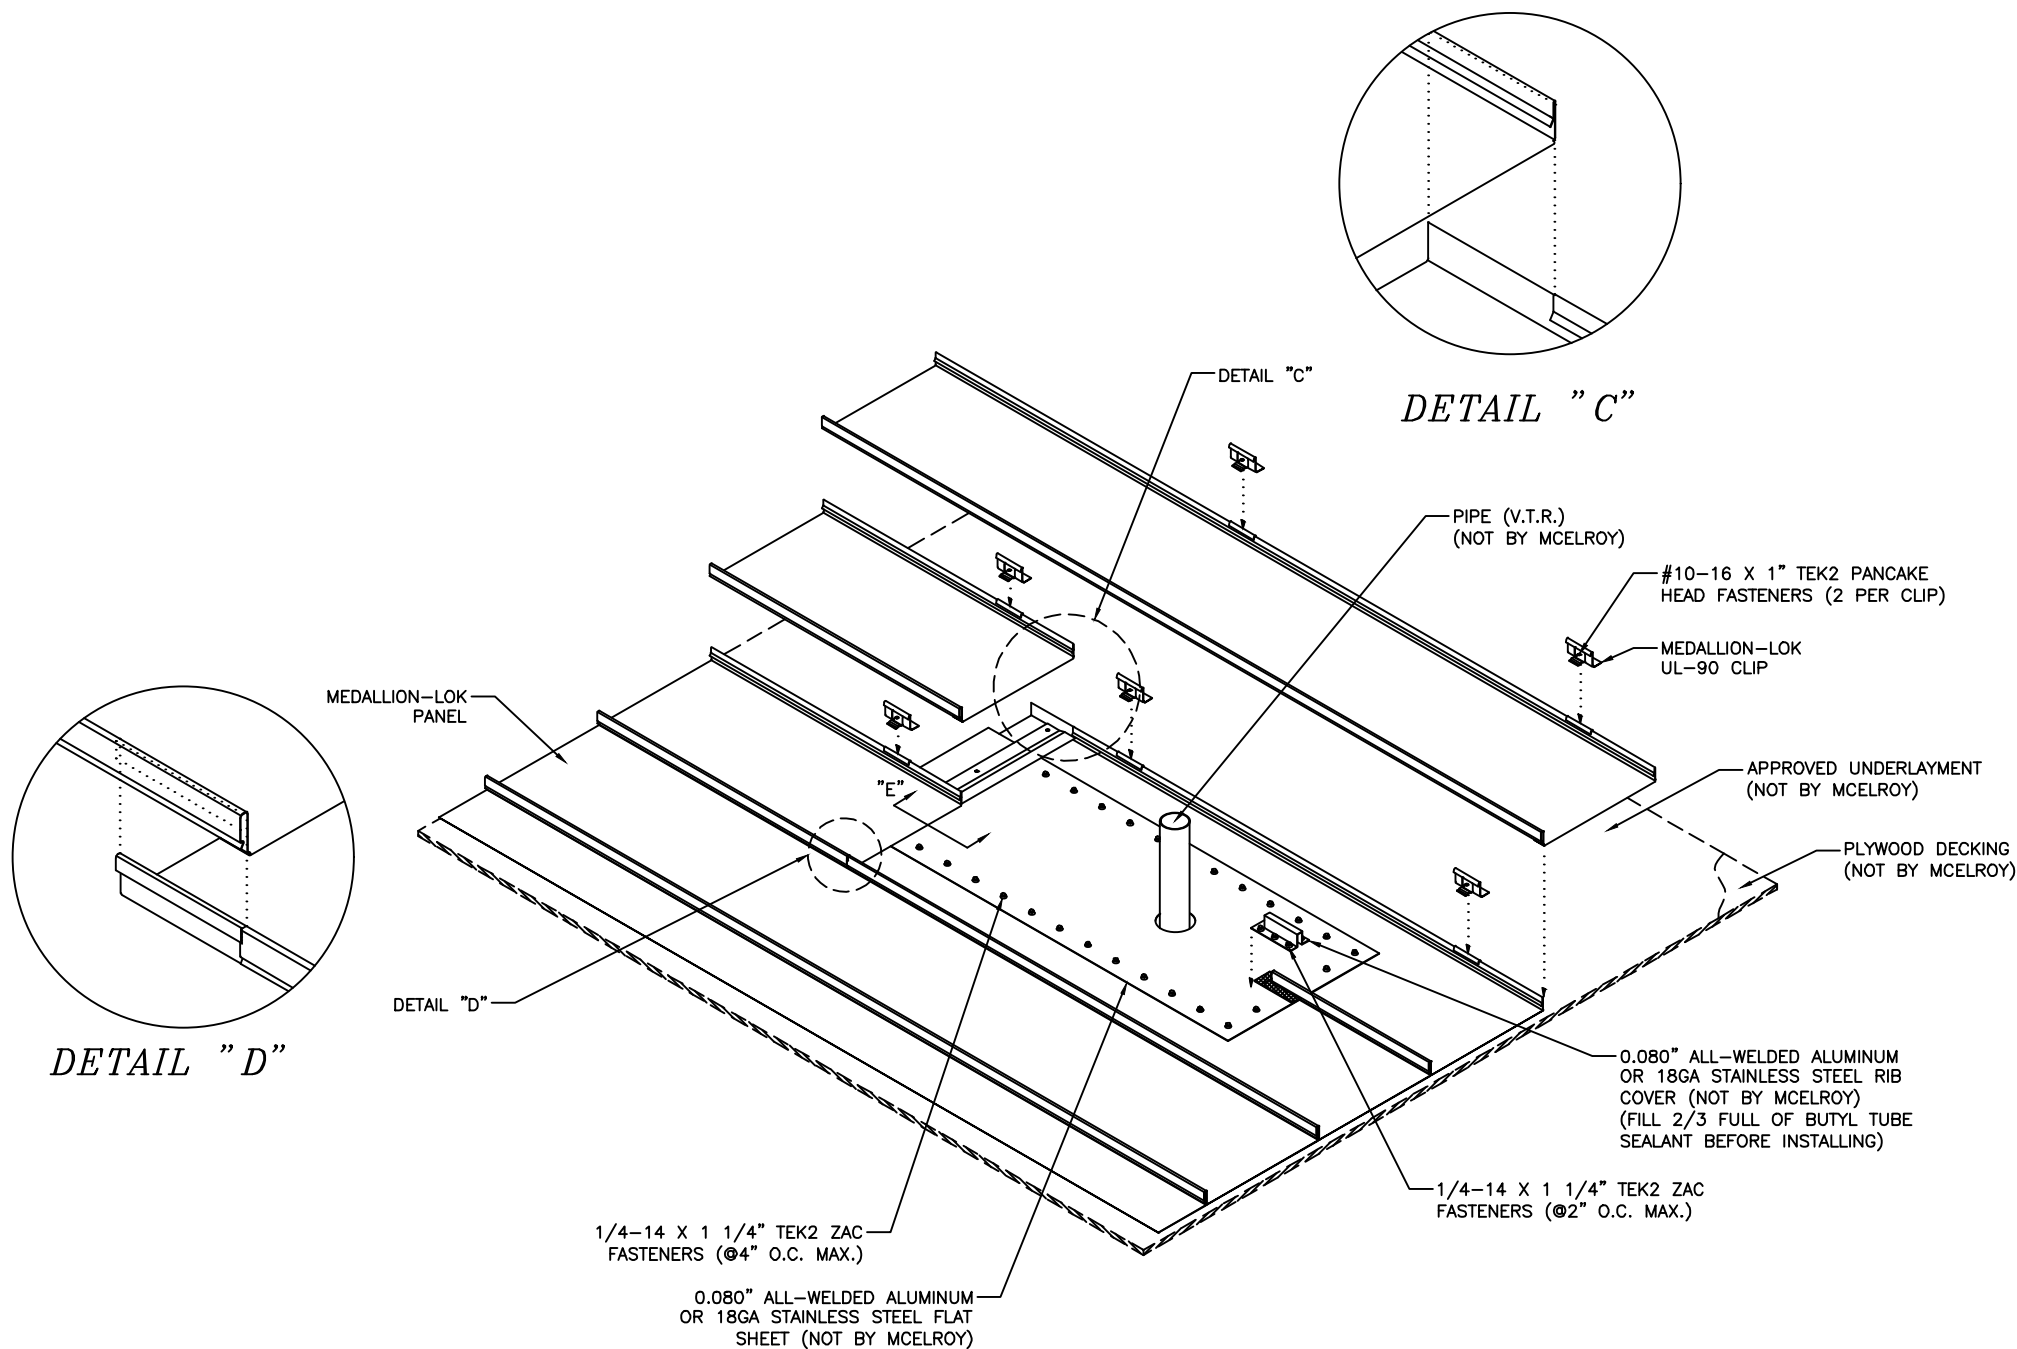

STEP 4

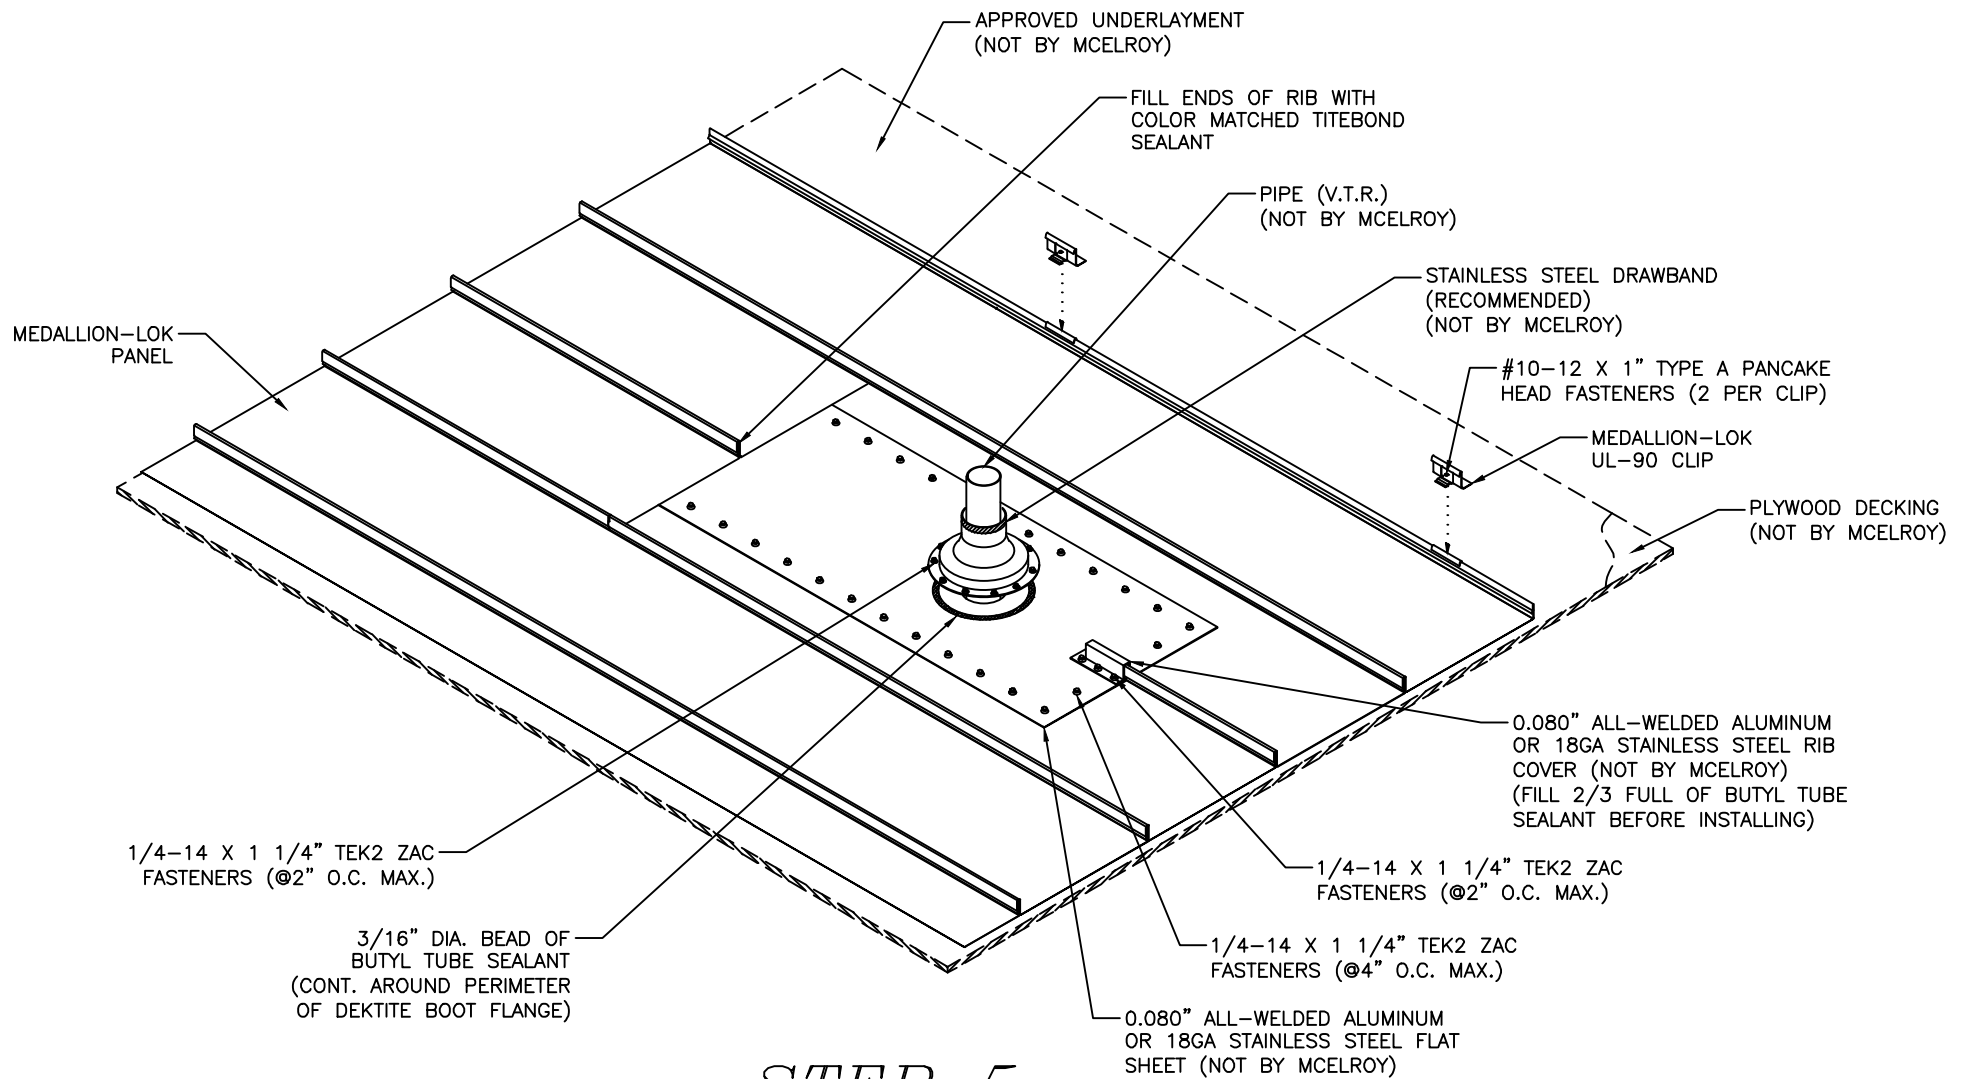

STEP 5

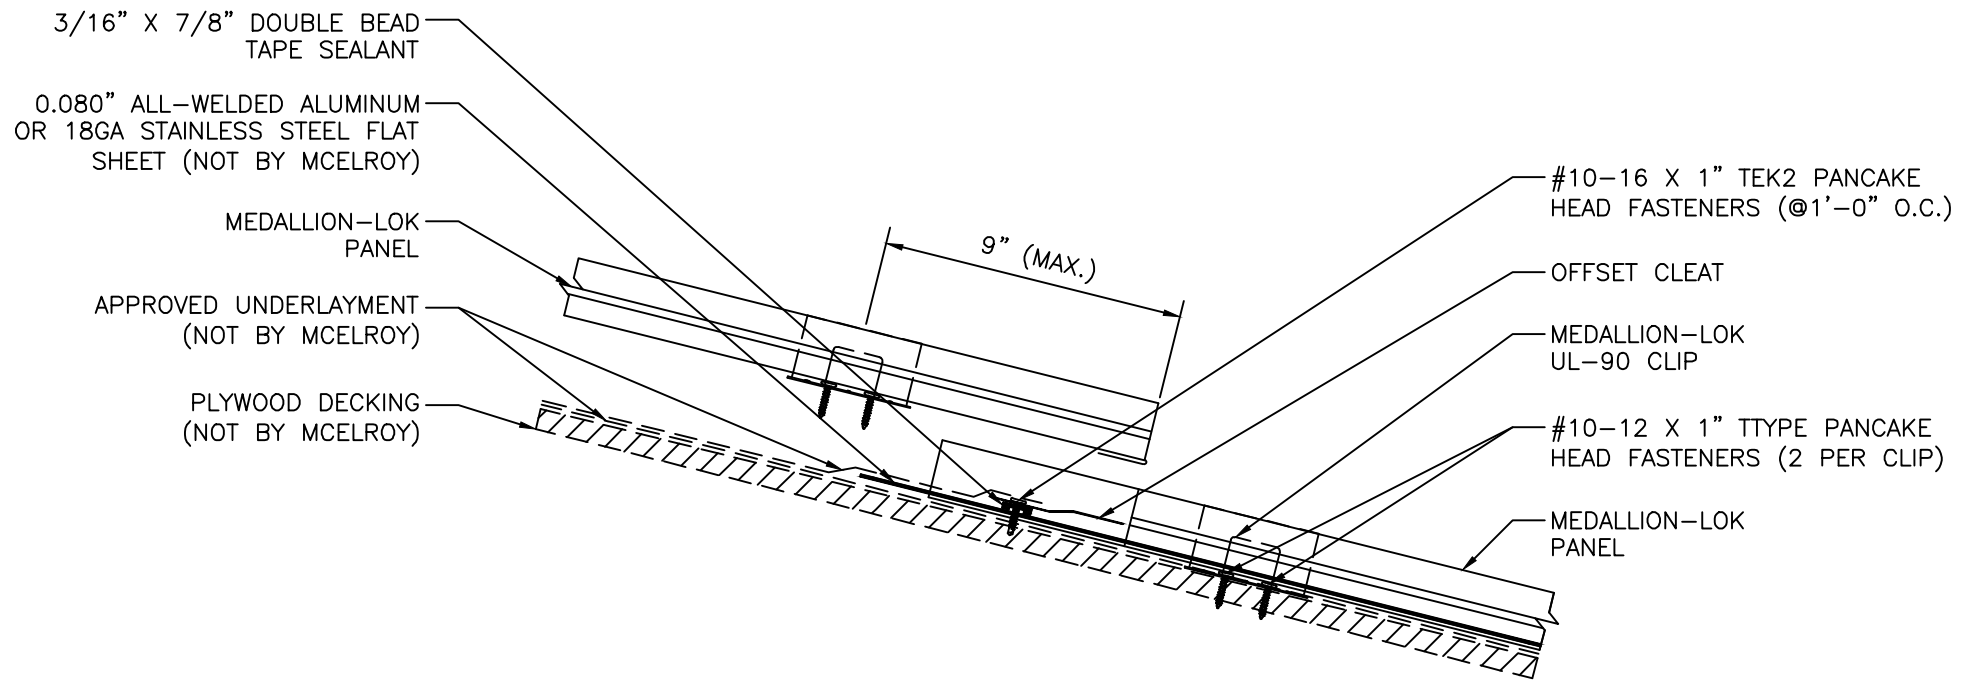

DETAIL "E"