


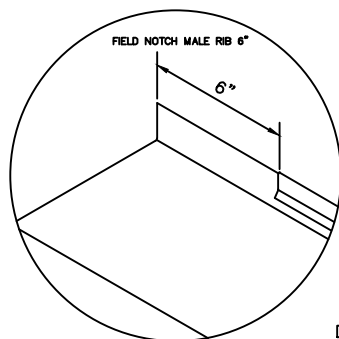

*DETAIL "A"*

DETAIL "A"

#12-13 DEKFAST  
FASTENERS (2 PER CLIP)

MEDALLION-LOK  
UL-90 CLIP

CUT HOLE IN SUBSTRATE  
LAGER THAN WHAT THE PERIMETER  
OF THE FLAT SHEET FASTENERS  
WILL BE TO KEEP FROM PINNING  
THE SYSTEM

DETAIL "B"


MEDALLION-LOK  
PANEL

APPROVED UNDERLAYMENT  
(NOT BY MCELROY)

RIGID INSULATION  
(NOT BY MCELROY)


22GA METAL DECK  
(NOT BY MCELROY)

VAPOR BARRIE  
(RECOMMENDED)  
(NOT BY MCELROY)

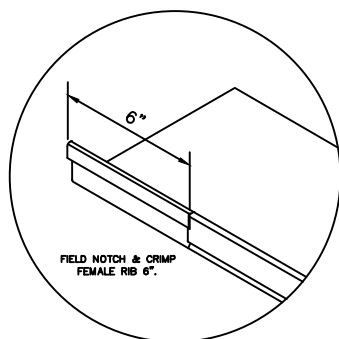


*DETAIL "B"*


*STEP 1*

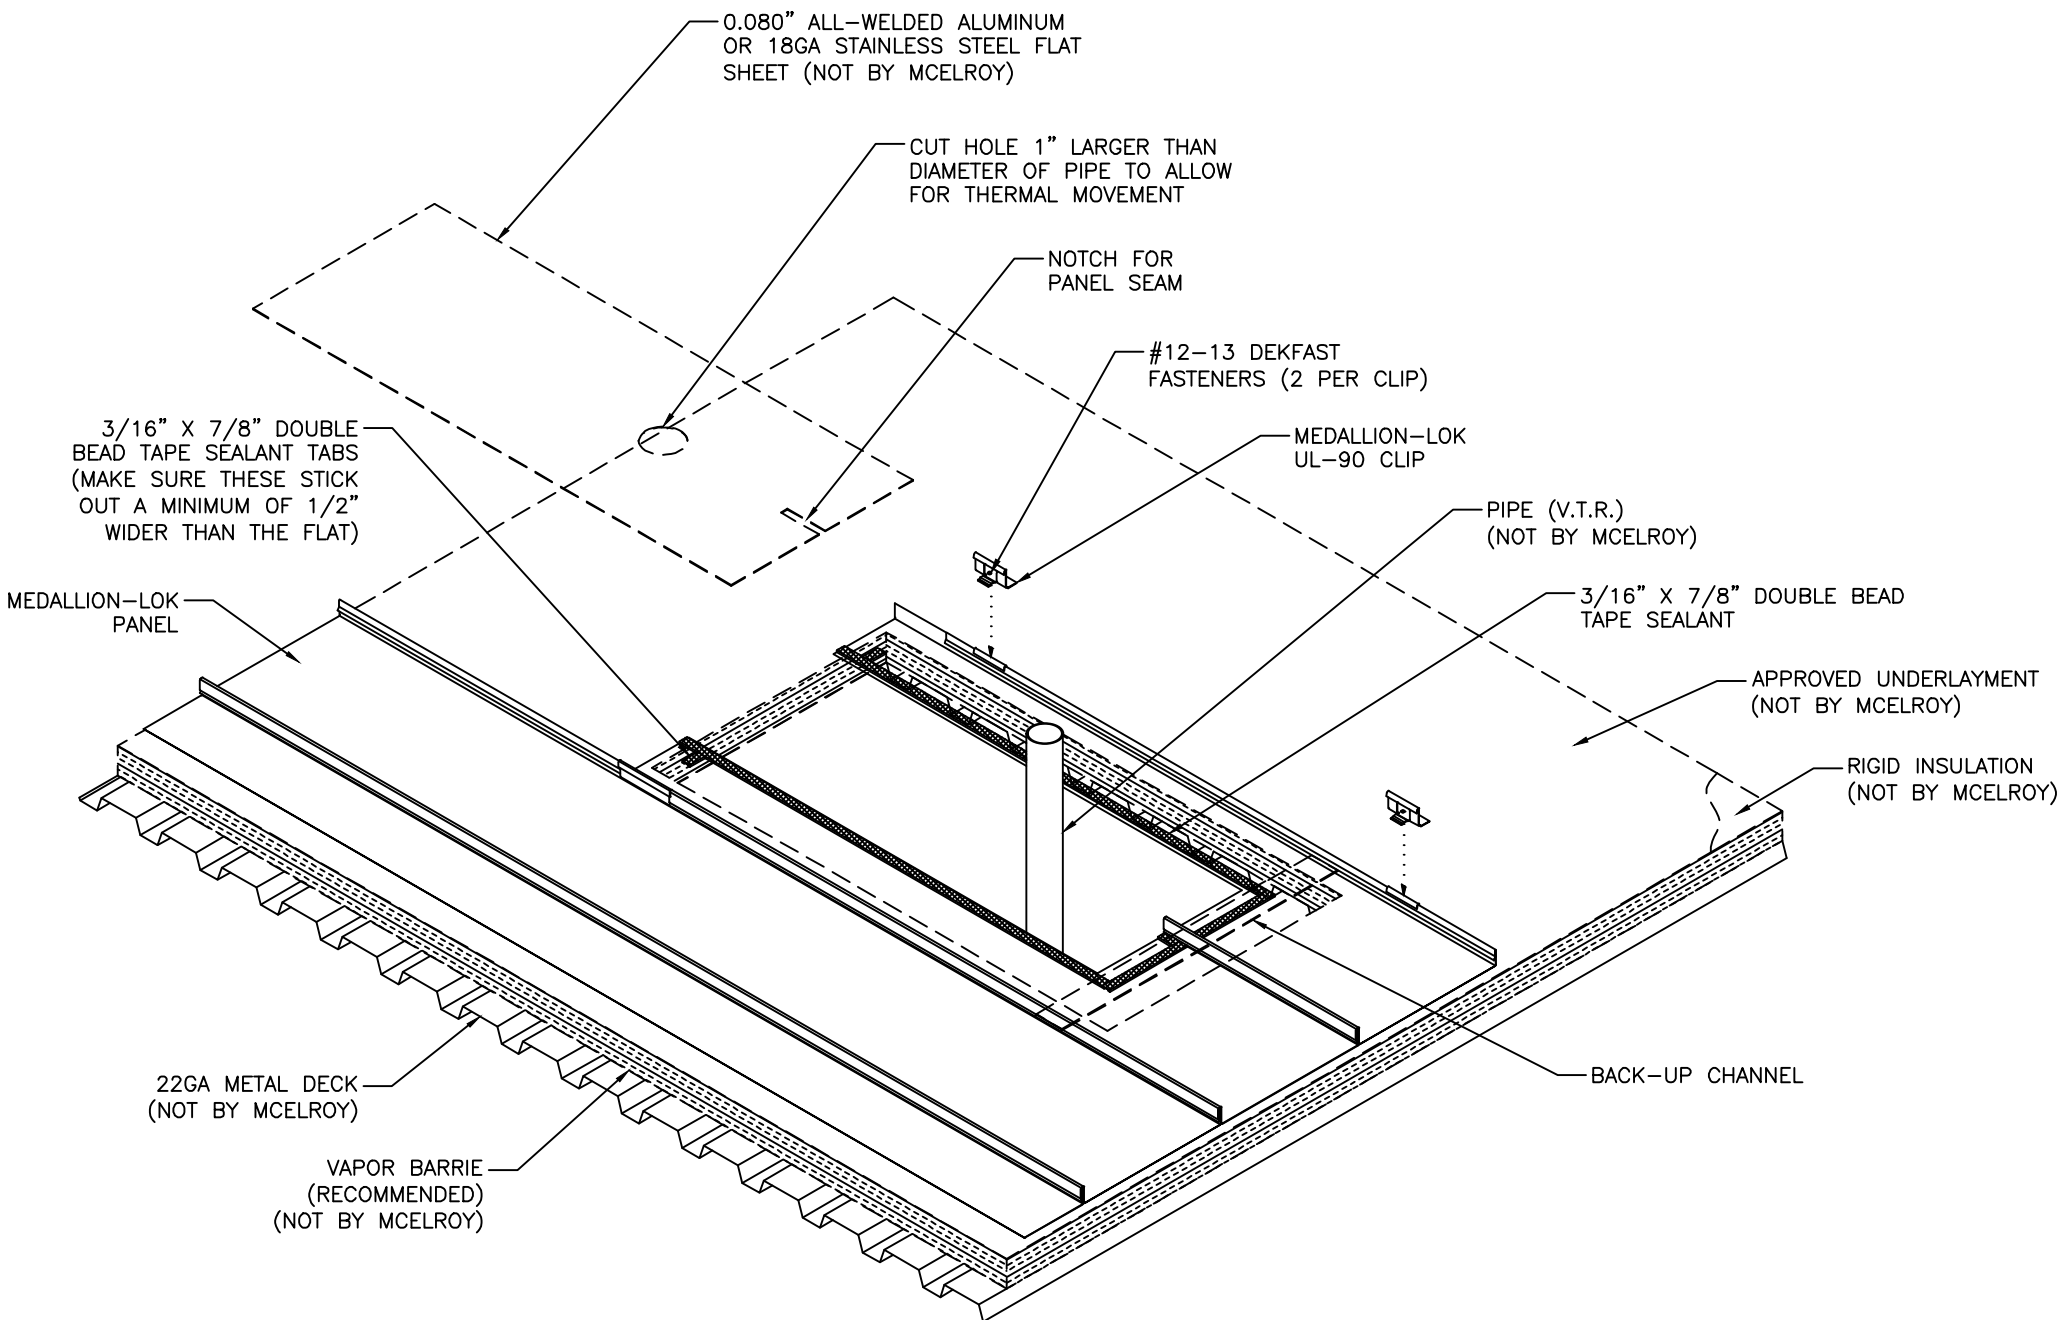

*STEP 2*

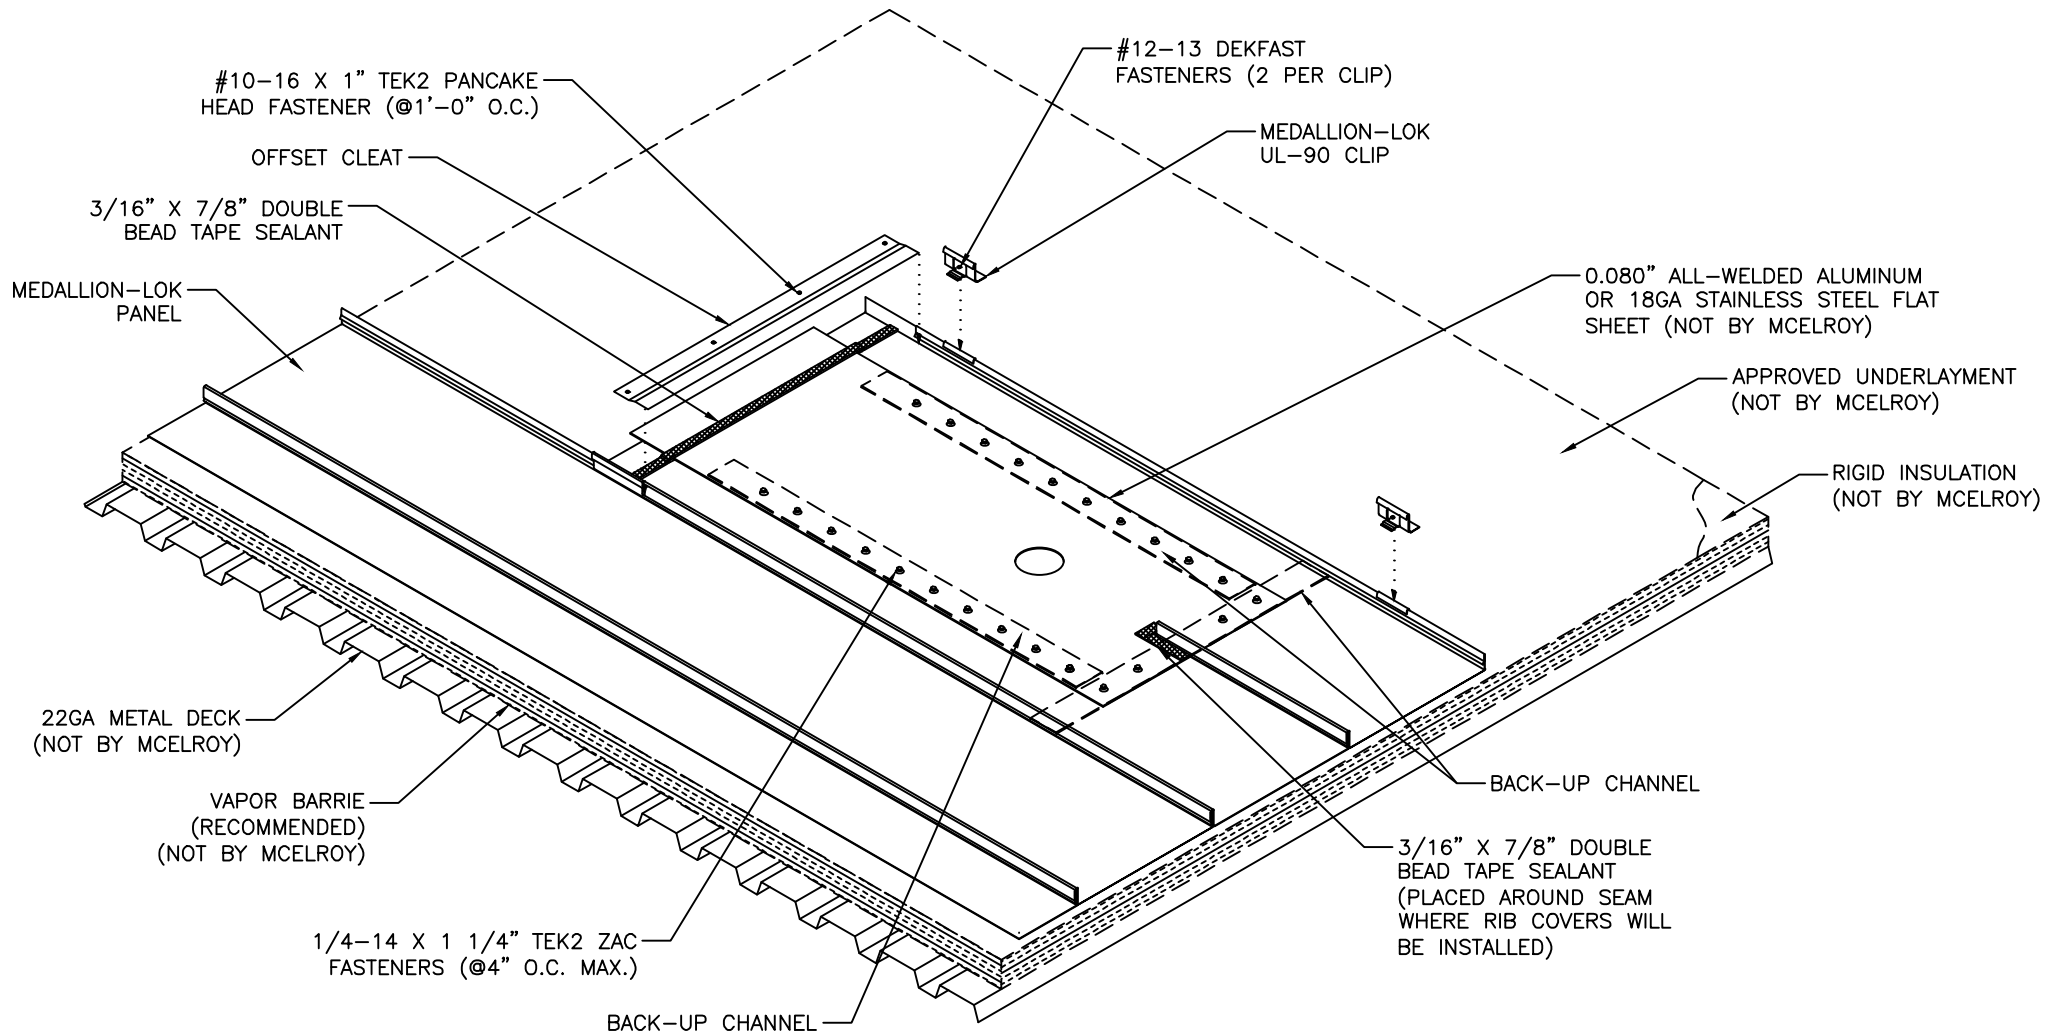


*STEP 3*

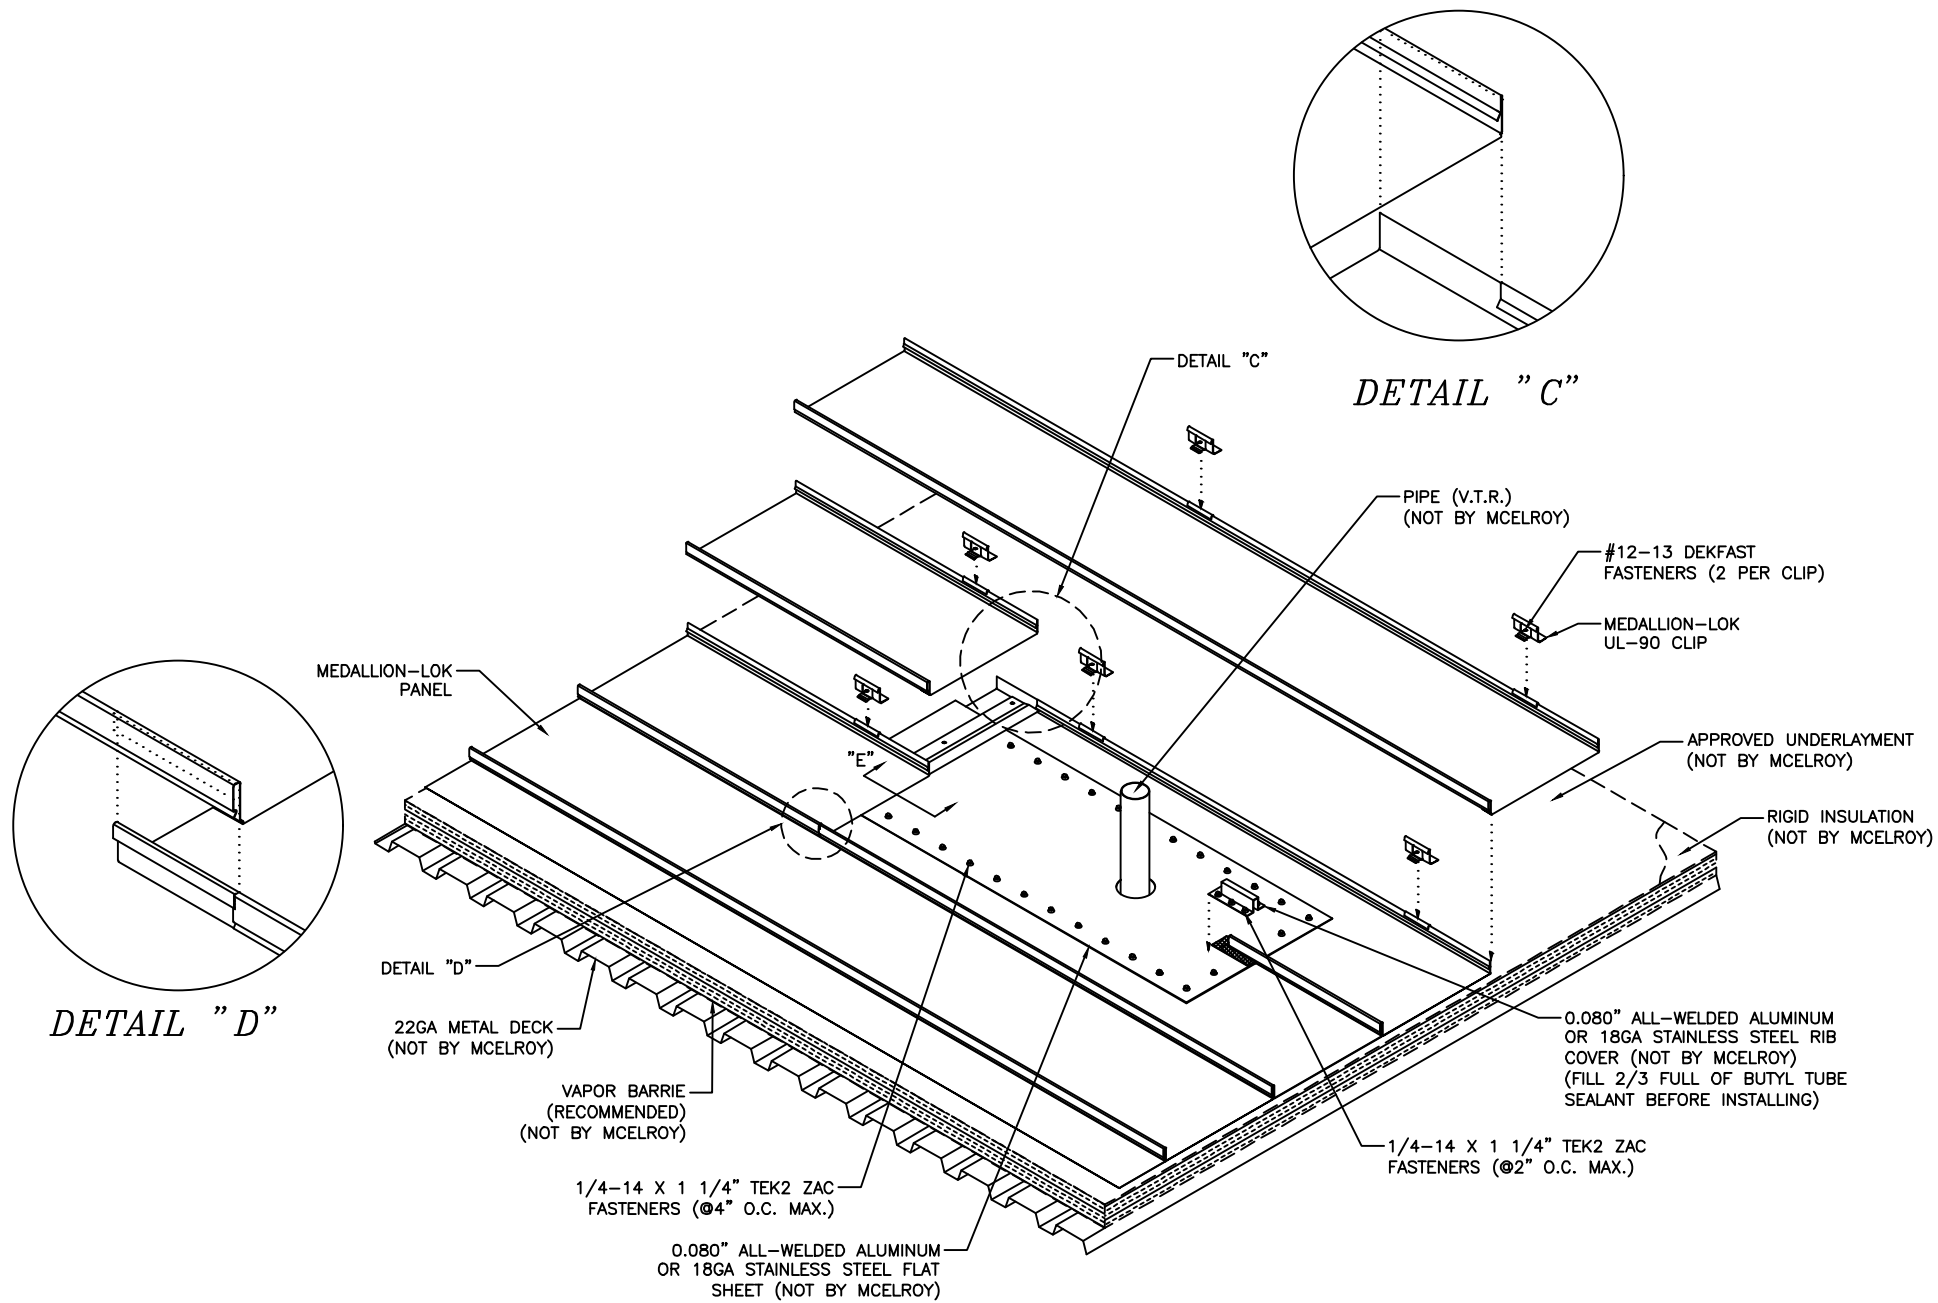


DETAIL "D"

DETAIL "C"

STEP 4

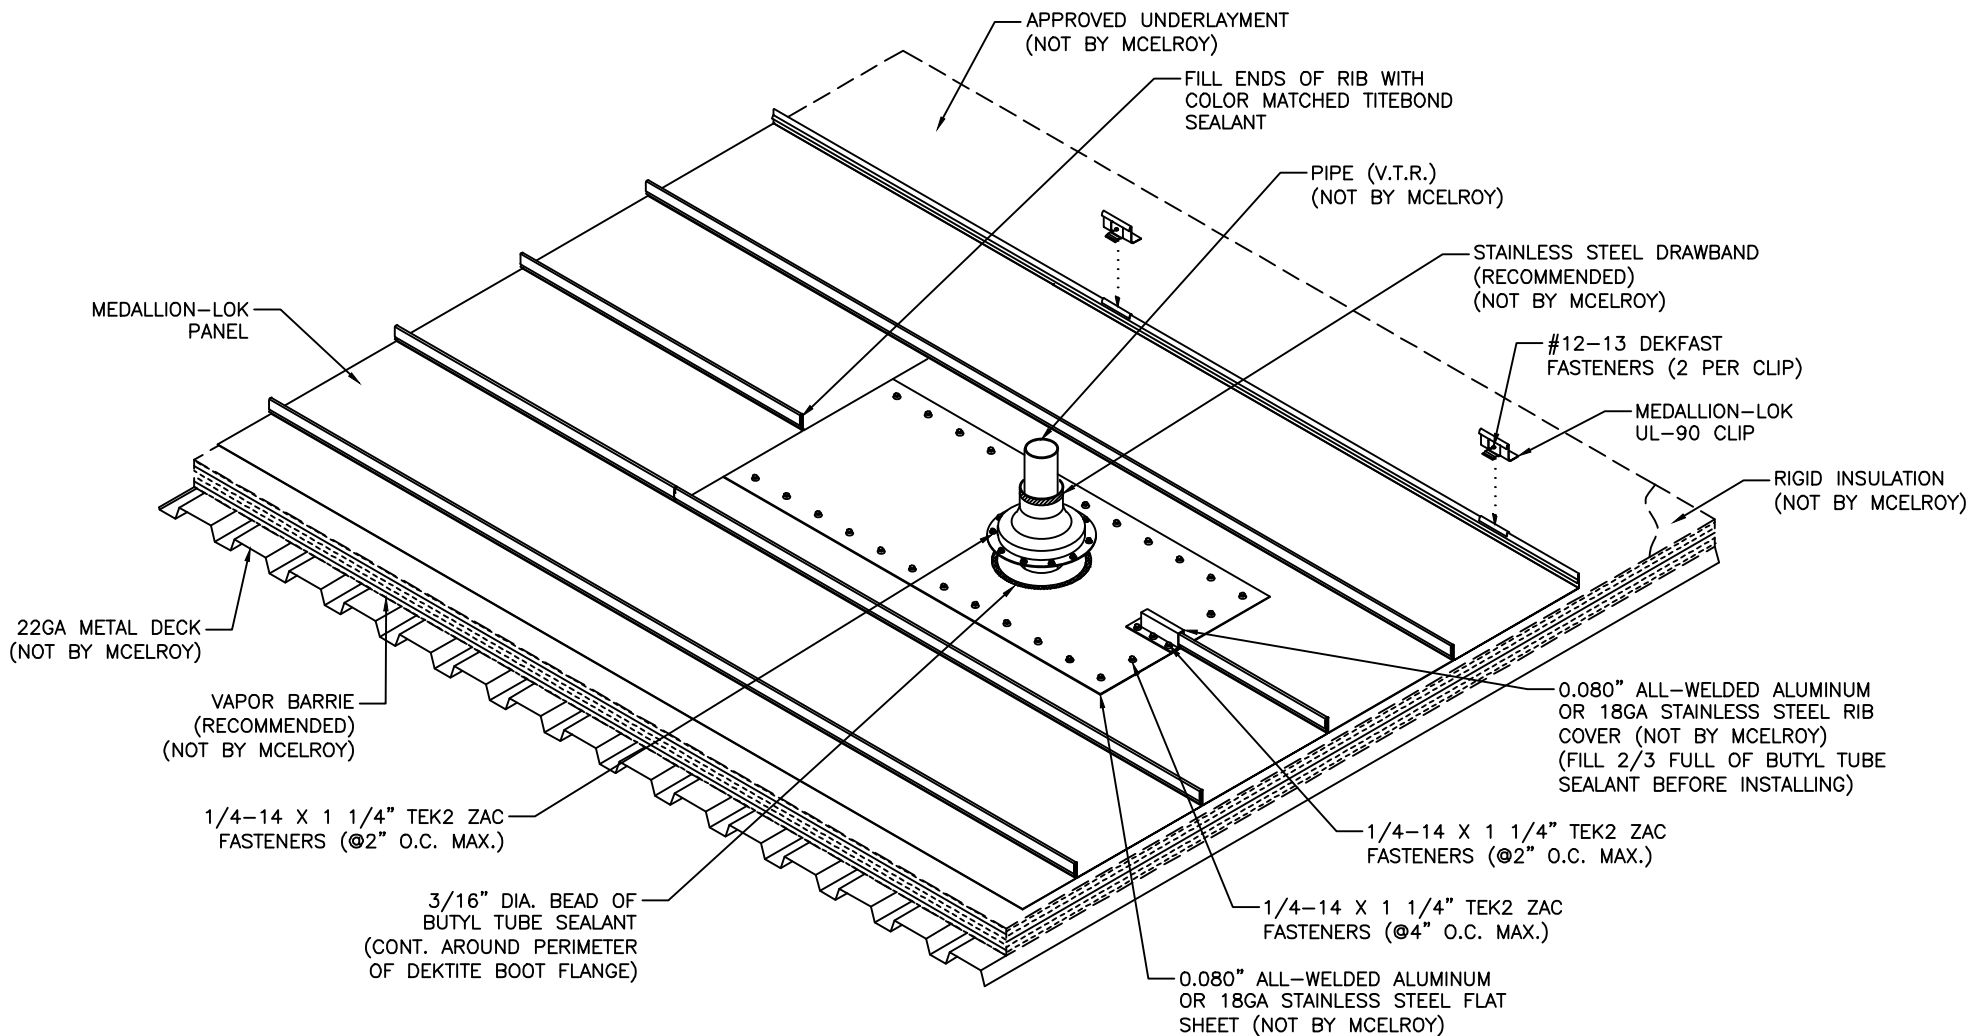

*STEP 5*

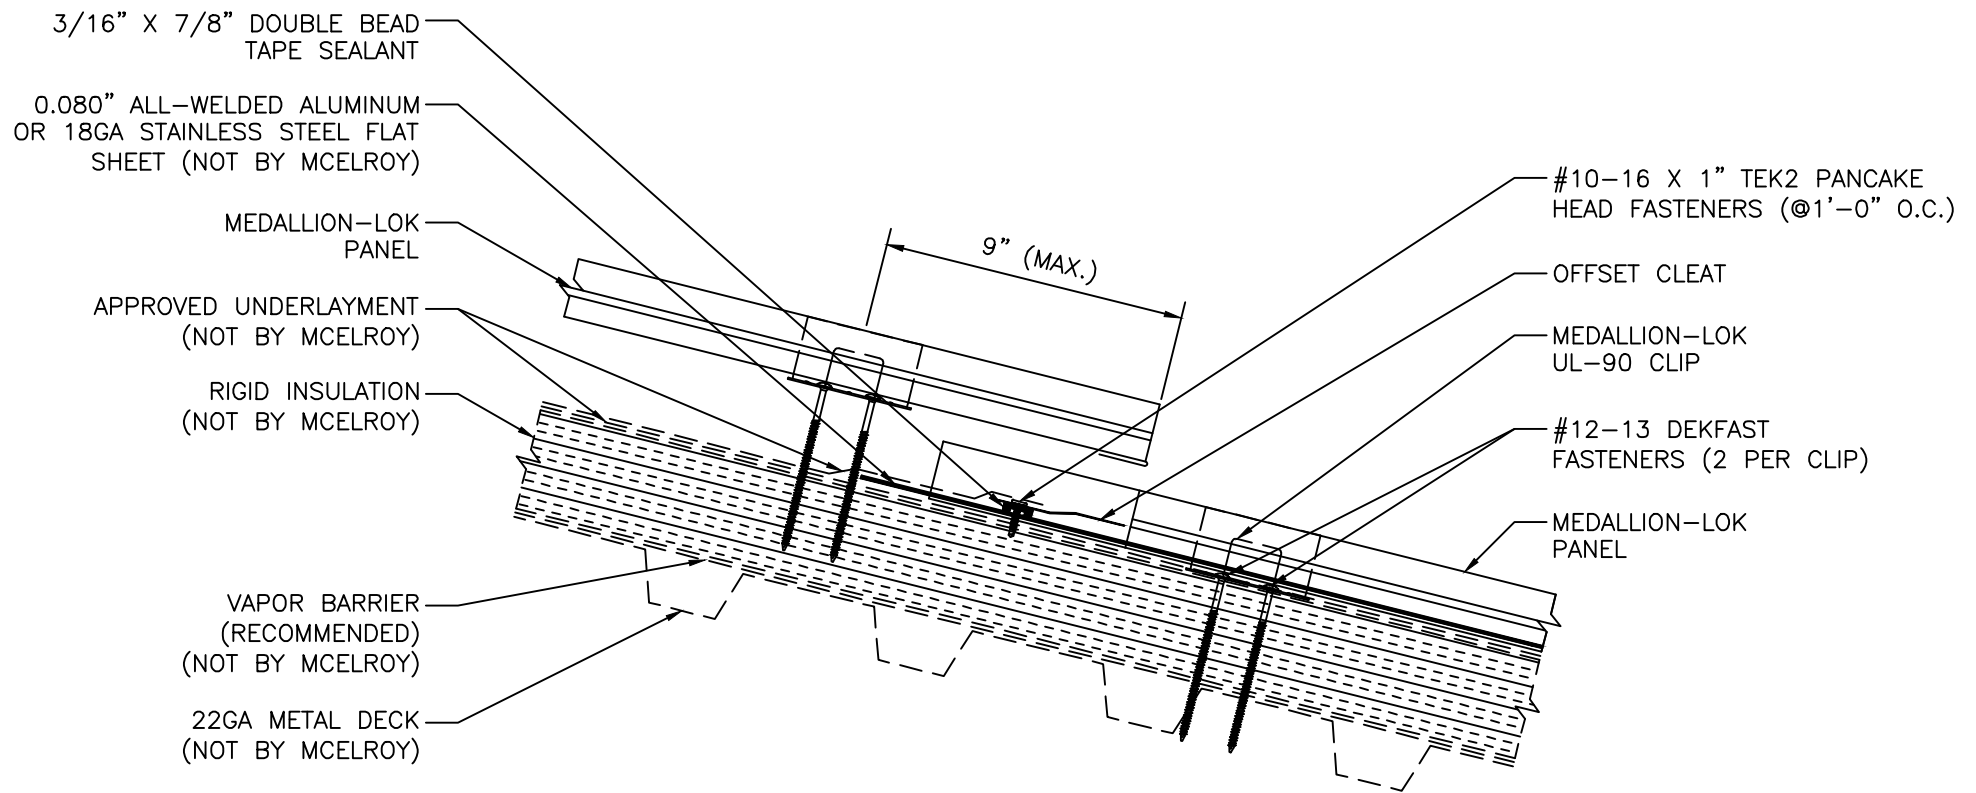

*DETAIL "E"*