


*NOTE:
REFER TO FASTENER PATTERN
DETAIL PAGE FOR FASTENER
SPACING.

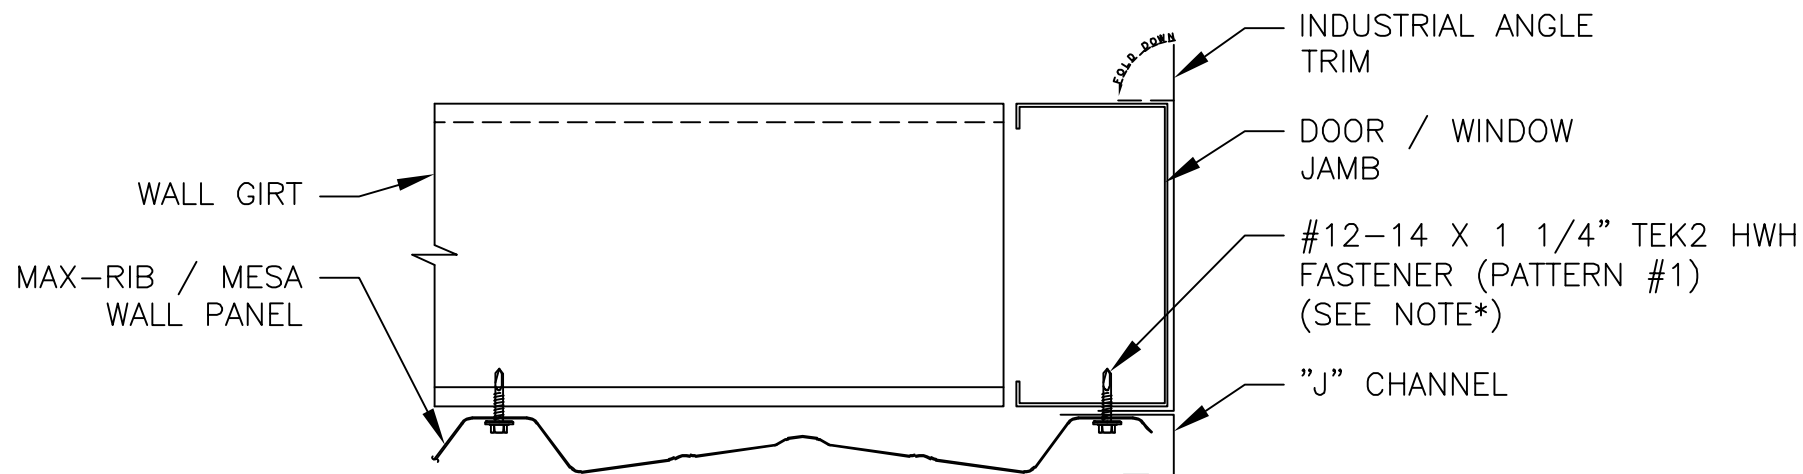

WINDOW & DOOR JAMB DETAIL

ISSUE/REVISION DATE:

11/17/2020

ROOF PANEL: MULTIV

SUBSTRATE: OPEN FRAMING

SCALE: N.T.S.