

1/4-14 X 7/8" LAP TEK ZAC
FASTENER (@ 1'-0" O.C.)

3/32" X 1" ROLL TAPE
SEALANT (CONT. ALONG
RAKE)

RAKE TRIM

1/4-14 X 7/8" LAP TEK ZAC
FASTENER (@ EACH CLIP)

MAXIMA FLOATING CLIP
(@ 2'-0" O.C.)

RAKE ANGLE

WALL PANEL

WALL FASTENER

OUTSIDE CLOSURE
(RECOMMENDED)

RAKE SLIDE TRIM


1/4-14 X 7/8" LAP TEK
FASTENER (@ MAJOR RIBS)

1/4-14 X 1 1/4" HWH TEK2
FASTENER (2 PER CLIP)

MAXIMA PANEL

THERMAL SPACER

ROOF STRUCTURAL
MEMBER

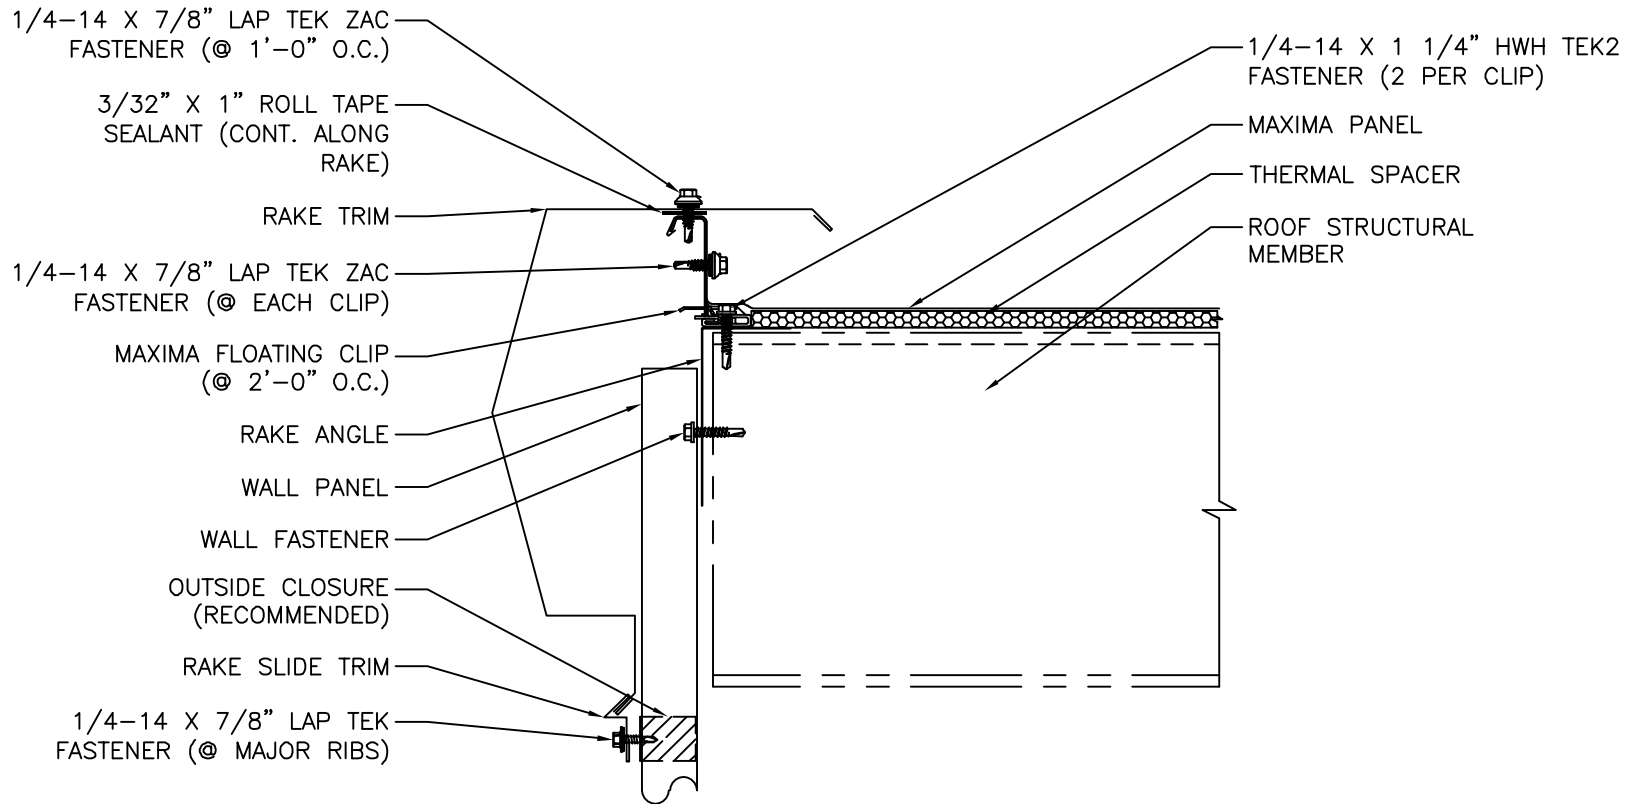

FLOATING RAKE START DETAIL

ISSUE/REVISION DATE:

06/22/2020



ROOF PANEL: MAXIMA 2"

SUBSTRATE: PUDDING

SCALE: N.T.S.