


** CLEARANCE REQUIRED FOR THERMAL MOVEMENT

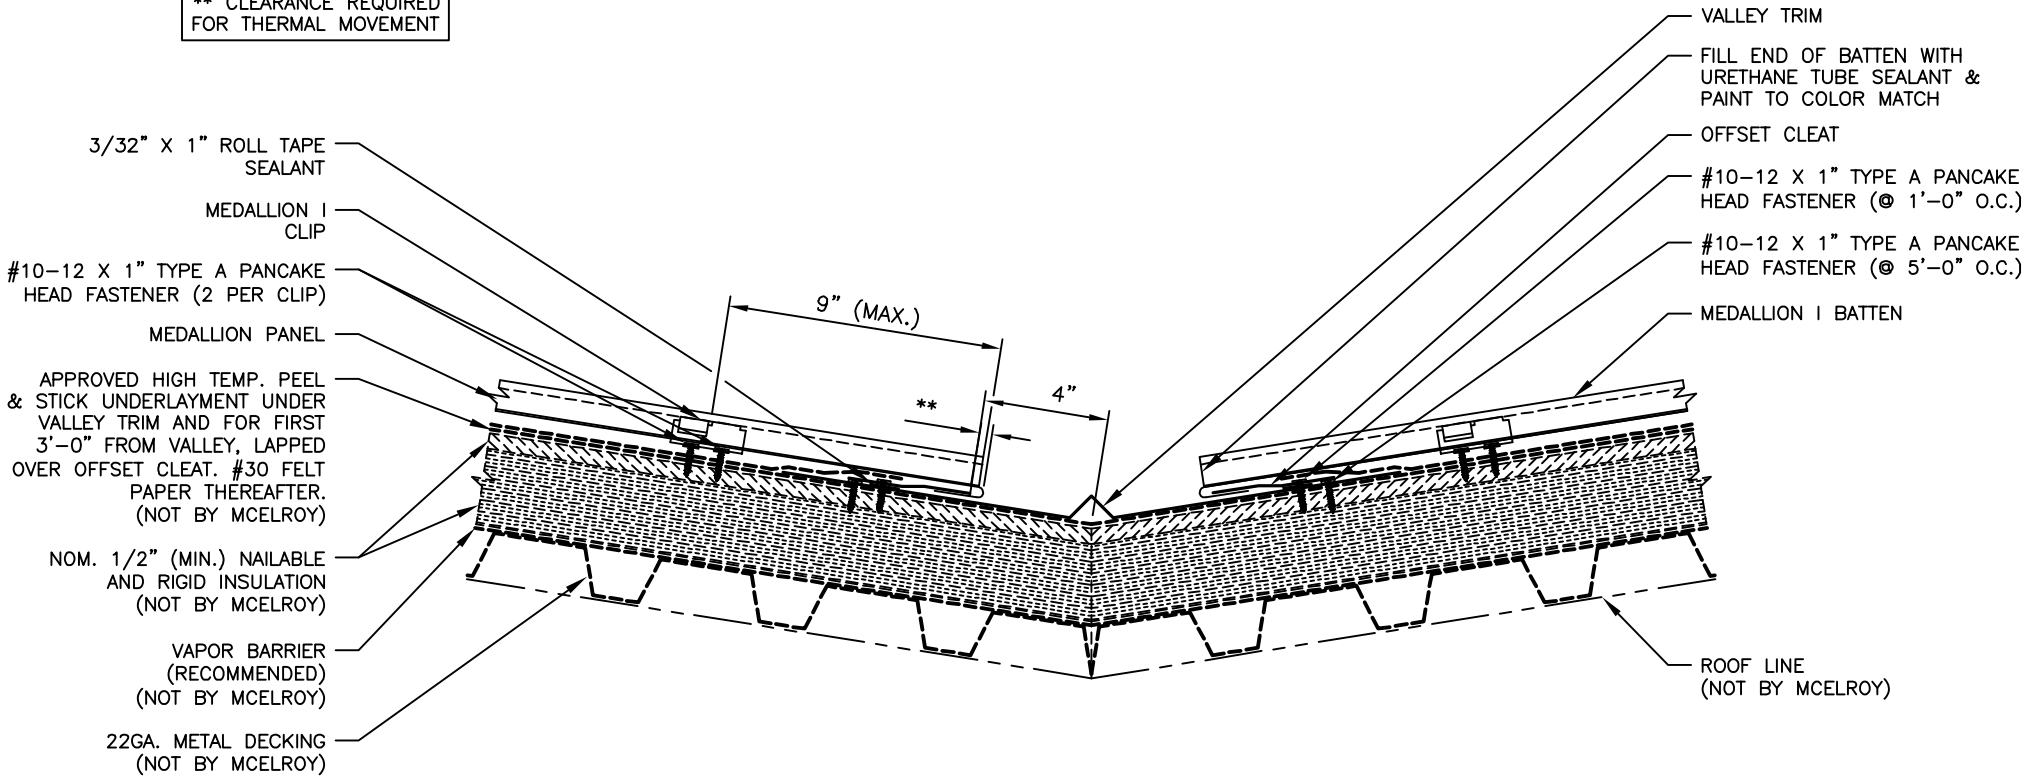

3/32" X 1" ROLL TAPE SEALANT

MEDALLION I CLIP

#10-12 X 1" TYPE A PANCAKE HEAD FASTENER (2 PER CLIP)

MEDALLION PANEL

APPROVED HIGH TEMP. PEEL & STICK UNDERLAYMENT UNDER VALLEY TRIM AND FOR FIRST 3'-0" FROM VALLEY, LAPPED OVER OFFSET CLEAT. #30 FELT PAPER THEREAFTER. (NOT BY MCELROY)

NOM. 1/2" (MIN.) NAILABLE AND RIGID INSULATION (NOT BY MCELROY)

VAPOR BARRIER (RECOMMENDED) (NOT BY MCELROY)

22GA. METAL DECKING (NOT BY MCELROY)

VALLEY TRIM

FILL END OF BATTEN WITH URETHANE TUBE SEALANT & PAINT TO COLOR MATCH

OFFSET CLEAT

#10-12 X 1" TYPE A PANCAKE HEAD FASTENER (⊙ 1'-0" O.C.)

#10-12 X 1" TYPE A PANCAKE HEAD FASTENER (⊙ 5'-0" O.C.)

MEDALLION I BATTEN

ROOF LINE (NOT BY MCELROY)