


\*\*DIMENSION IS DETERMINED BY THICKNESS OF WALL PANEL

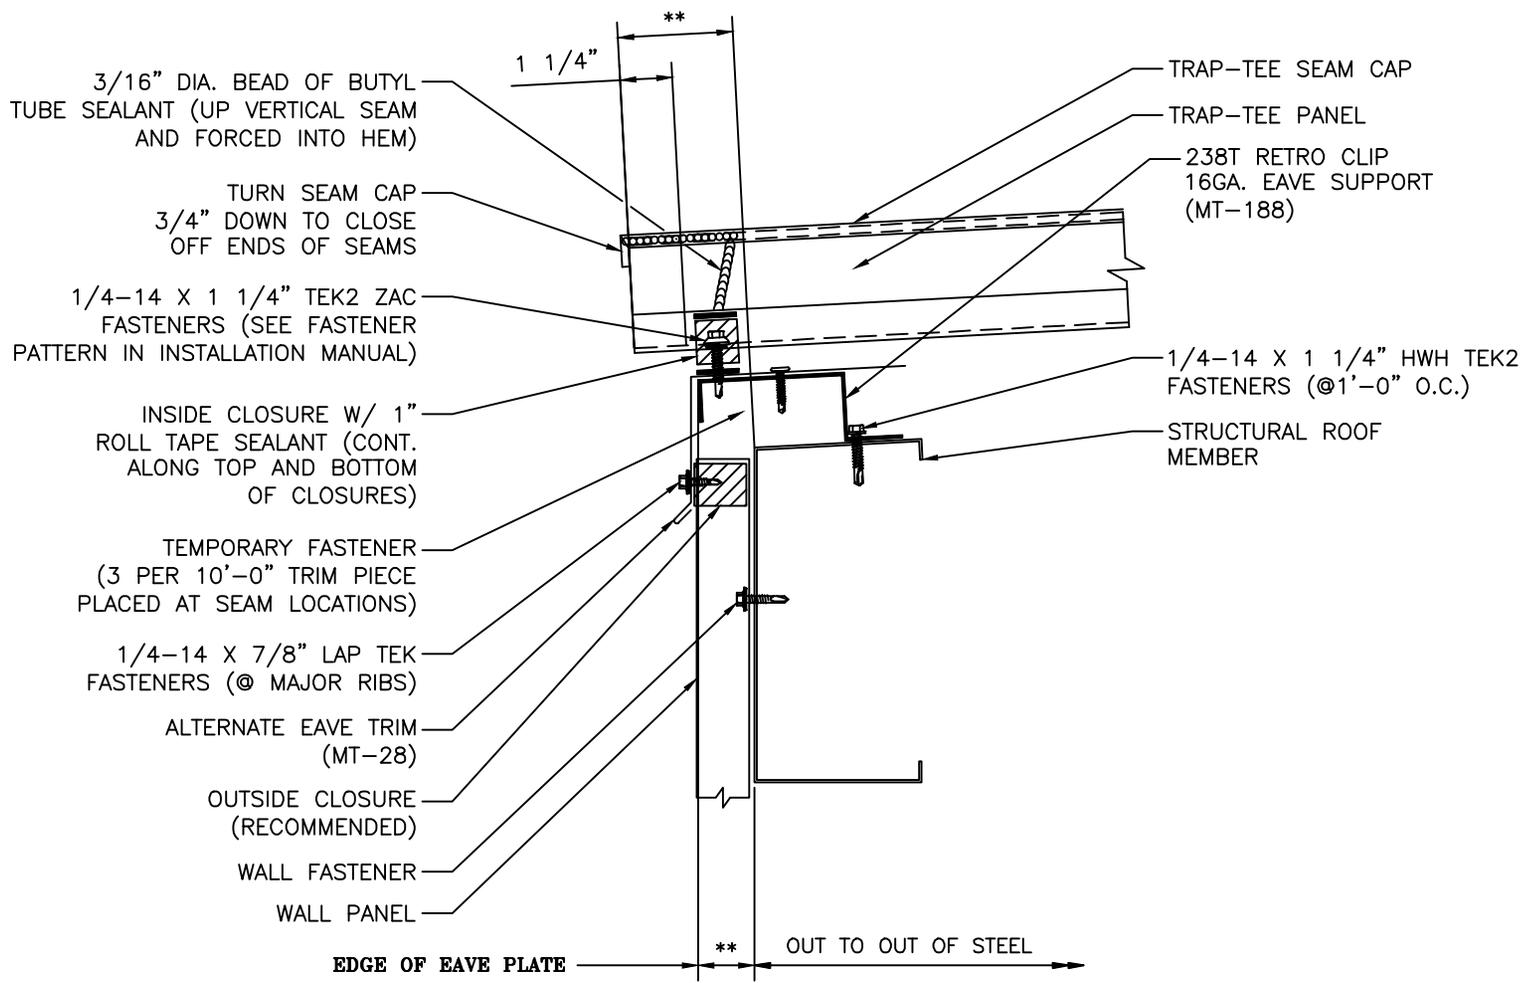

# FIXED EAVE TRIM DETAIL

ISSUE/REVISION DATE:  
11/3/2022

ROOF PANEL: TRAP-TEE

SUBSTRATE: PURLIN

SCALE: N.T.S.