


**** CLEARANCE REQUIRED FOR THERMAL MOVEMENT**

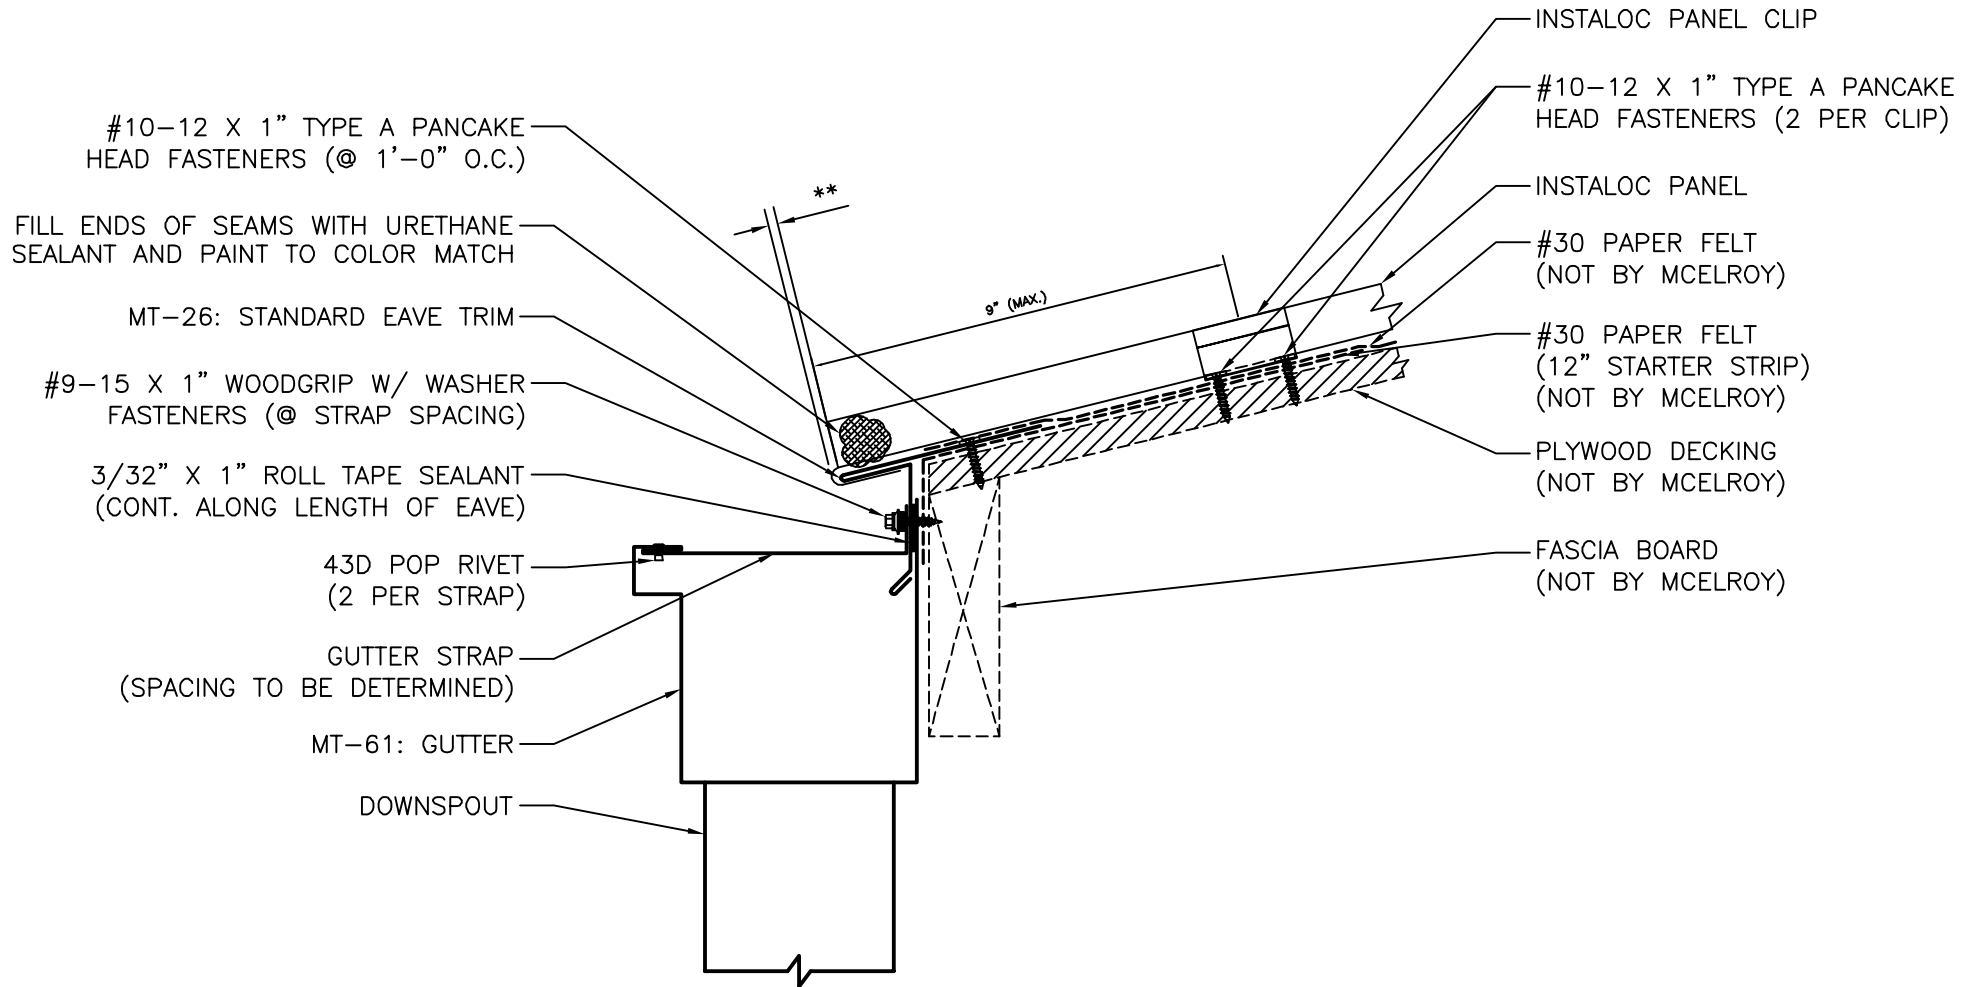

EAVE DRIP TRIM w/ GUTTER DETAIL

ISSUE/REVISION DATE:

06/13/2016

ROOF PANEL: INSTALOC

SUBSTRATE: PLYWOOD

SCALE: N.T.S.