




HIGH-SIDE EAVE CONDITION

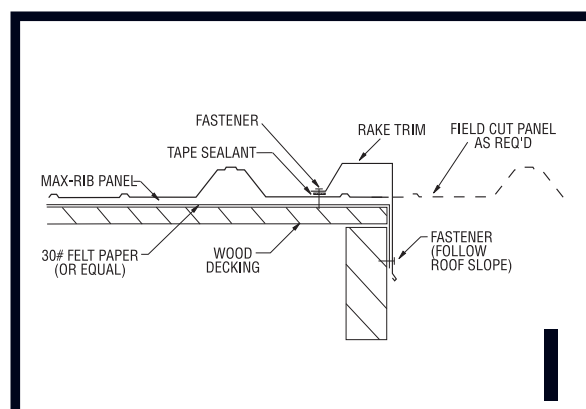


RAKE END

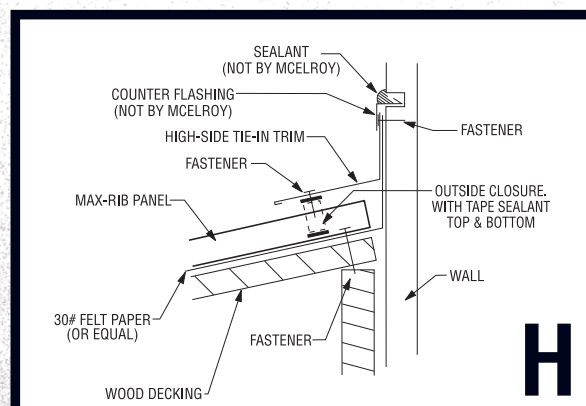


HIGH-SIDE TIE-IN

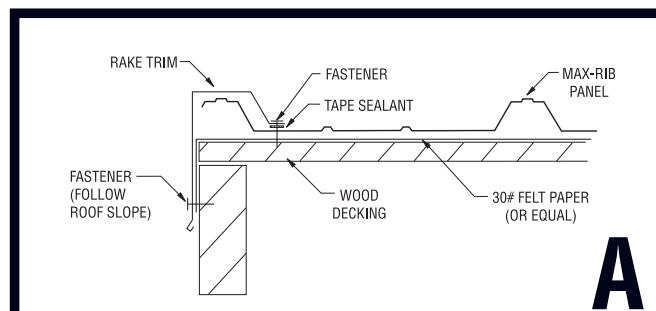


RAKE START

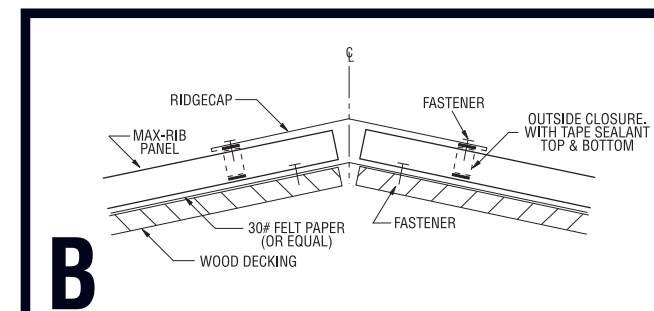



RIDGE

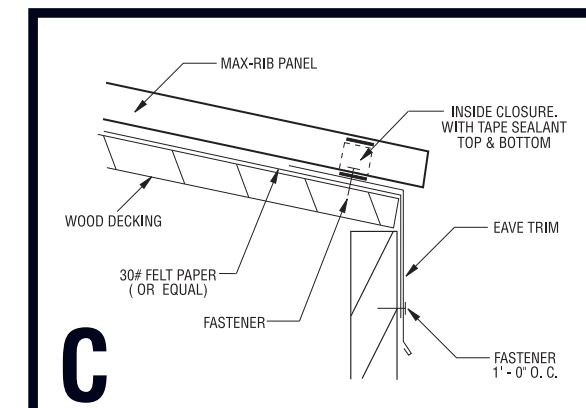


EAVE WITHOUT GUTTER

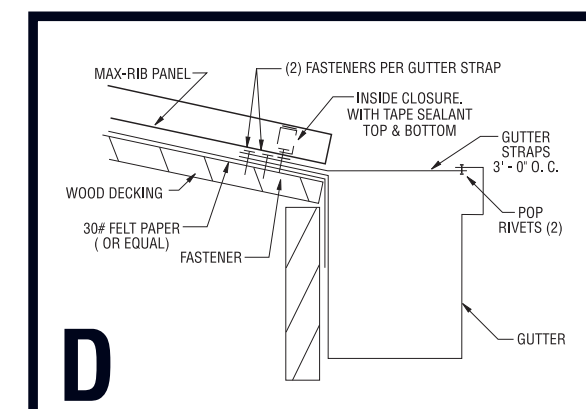


EAVE WITH STANDARD GUTTER

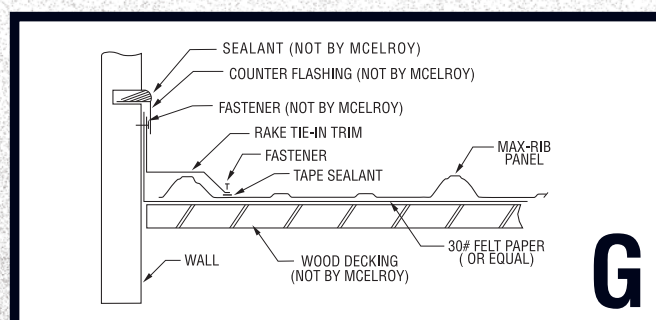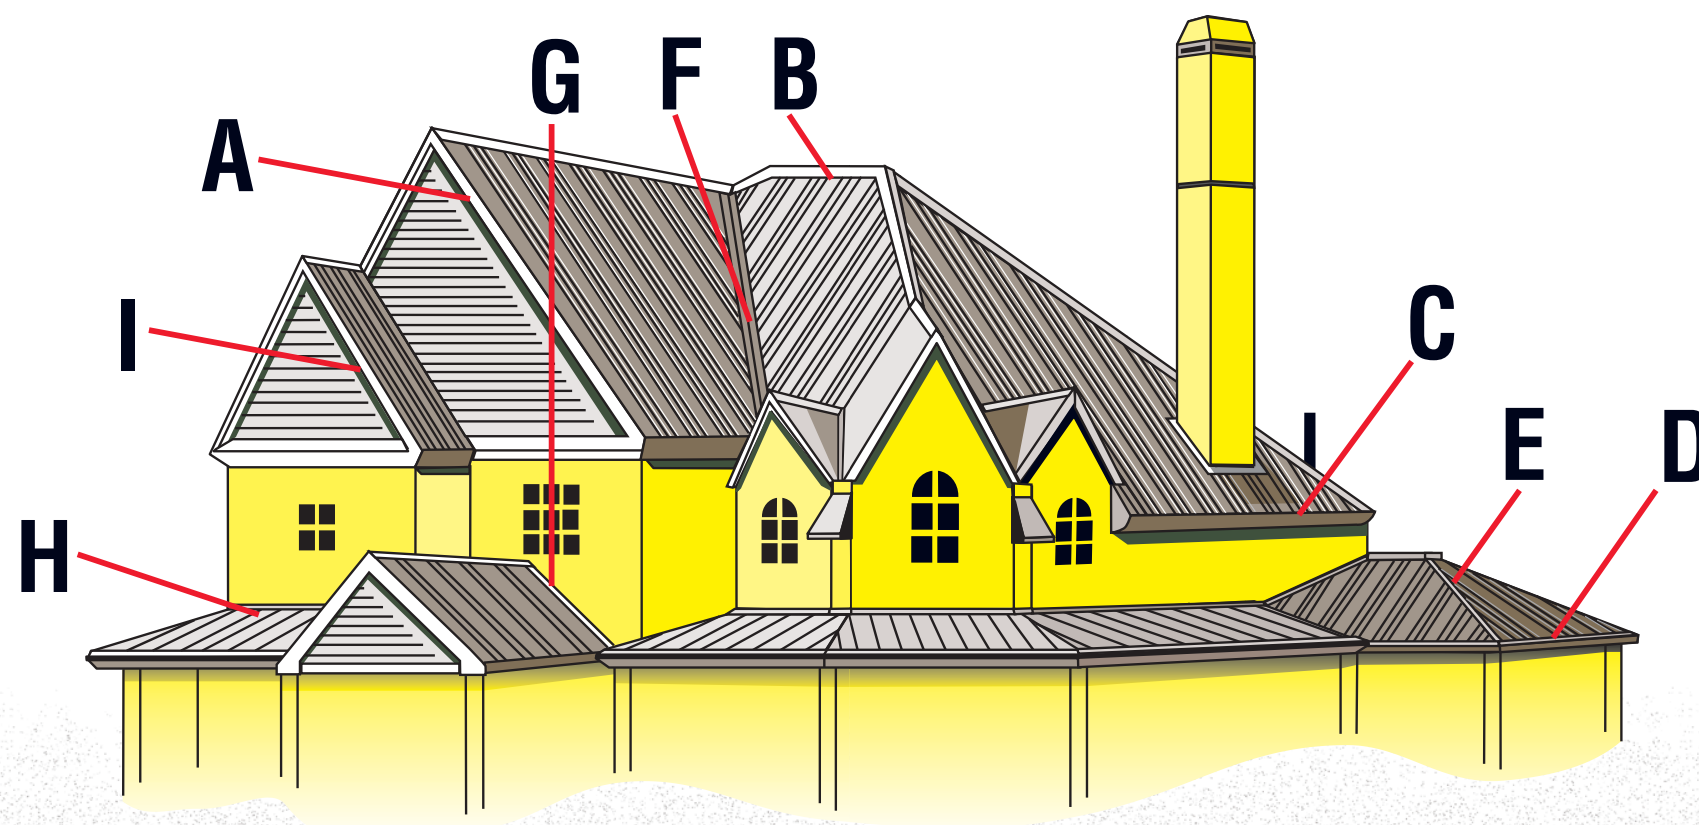

RAKE TIE-IN CONDITION

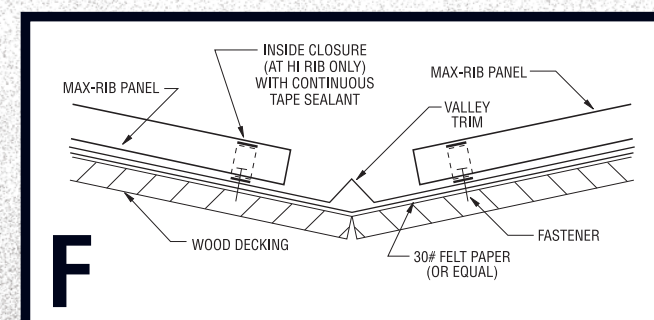

VALLEY

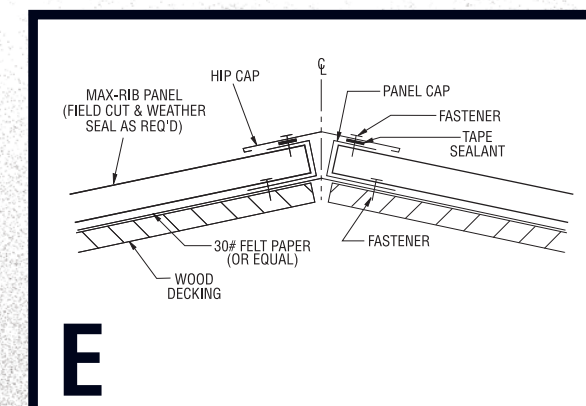

HIP

NOTE: Illustrations shown represent examples of trim details and designs. Actual details may vary according to geographic location and/or contractor preference.